

1 Level 2 - Finishes Plan  
1/8" = 1'-0"

Phase	NUMBER	ROOM NAME	FLOOR	BASE MATL	WALLS				NOTES
					N	S	E	W	
Phase 2	105	Info Desk	CPT-1	RB-2	PT-1	WD-1	PT-1	PT-1	
Phase 2	107	Optical Shop	CPT-1/CPT-3	RB-2	PT-1	PT-1	PT-1	PT-1/PT-3	PT-3 UNDER TRANSACTION COUNTER
Phase 2	107A	Optical Waiting	CPT-1	RB-2	PT-2	PT-2	PT-2	PT-2	
Phase 2	108	Optical Work	RF-1	RB-1	PT-1	PT-1	PT-1	PT-1	
Phase 2	112	Office	CPT-1	RB-2	PT-1	PT-1	PT-1	PT-1	
Phase 2	114	Office	CPT-1	RB-2	PT-1	PT-1	PT-1	PT-1	
Phase 2	115	Office	CPT-1	RB-2	PT-1	PT-1	PT-1	PT-1	
Phase 2	116	Office	CPT-1	RB-2	PT-1	PT-1	PT-1	PT-1	
Phase 2	117	Toilet - Staff	TL-1	TB-1	WT-1/PT-1	WT-1/PT-1	WT-1/PT-1	WT-1/PT-1	
Phase 2	118	Kitchenette	RF-4	RB-2	PT-1	WC-1	WC-1	PT-1	WC BETWEEN BACKSPLASH AND UPPER CABINETS
Phase 2	119	Office	CPT-1	RB-2	PT-1	PT-1	PT-1	PT-1	
Phase 2	120	Office	CPT-1	RB-2	PT-1	PT-1	PT-1	PT-1	
Phase 2	122	Office	CPT-1	RB-2	PT-1	PT-1	PT-1	PT-1	
Phase 2	123	Office	CPT-1	RB-2	PT-1	PT-1	PT-1	PT-1	
Phase 2	123A	Central Supply	N/A	RB-1 WHERE NEEDED	PT-1	PT-1	PT-1	PT-1	
Phase 2	126	Toilet - Staff	TL-1	TB-1	PT-1	PT-1	PT-1	PT-1	
Phase 2	127A	Toilet - ADA	TL-1	TB-1	WT-1/PT-1	WT-1/PT-1	WT-1/PT-1	WT-1/PT-1	
Phase 2	127B	Toilet - ADA	TL-1	TB-1	WT-1/PT-1	WT-1/PT-1	WT-1/PT-1	WT-1/PT-1	
Phase 2	128	Lobby	CPT-1/CPT-3	RB-2	WC-1/PT-1	WC-1/PT-1	WC-1/PT-1	PT-1	WC AROUND ELEVATOR
Phase 2	128A	Med Records	RF-1	RB-1	PT-1	PT-1	PT-1	PT-1	
Phase 2	128B	Switchboard	RF-1	RB-1	PT-1	PT-1	PT-1	PT-1	
Phase 2	130	Check In	CPT-1	RB-2	PT-1	PT-1	PT-1	PT-1	
Phase 2	131	Storage	CPT-1	RB-2	PT-1	PT-1	PT-1	PT-1	
Phase 2	132	Waiting	CPT-1	RB-2	PT-2	PT-1	PT-2	PT-1	
Phase 2	134	Exam	RF-1	RB-1	PT-1	PT-1	PT-1	PT-1	
Phase 2	140	Techs	CPT-1	RB-2	PT-1	PT-1	PT-1	PT-1	
Phase 2	141	Testing	CPT-1	RB-2	PT-1	PT-1	PT-1	PT-1	
Phase 2	203	Check-in/Out	CPT-1	RB-2	PT-1	PT-1	PT-1	PT-1	SEE FINISH PLAN & ELEVATIONS
Phase 2	204	Toilet - ADA	TL-1	TB-1	PT-1	PT-1	PT-1	PT-1	
Phase 2	205	Toilet - ADA	TL-1	TB-1	PT-1	PT-1	PT-1	PT-1	
Phase 2	206A	Waiting	CPT-1	RB-2	PT-1	PT-1	PT-2	PT-1/PT-3	WC AROUND ELEVATOR; SEE FINISH PLANS & ELEVATIONS
Phase 2	206B	Waiting	CPT-1	RB-2	PT-1	PT-1	PT-2	PT-1/PT-3	PT-3 UNDER TRANSACTION COUNTER
Phase 2	206C	Waiting - Peds	CPT-1	RB-2	PT-1	PT-1	PT-2	PT-1/PT-3	3 WG ON BENCHES; SEE FINISH PLAN & ELEVATIONS
Phase 2	207	Exam-Peds	RF-1	RB-1	PT-1	PT-1	PT-1	PT-1	WG TO BE INSTALLED
Phase 2	208A	Techs	CPT-1	RB-2	PT-1	PT-1	PT-1	PT-1	
Phase 2	208B	Techs	CPT-1	RB-2	PT-1	PT-1	PT-1	PT-1	
Phase 2	209	Exam-Peds	RF-1	RB-1	PT-1	PT-1	PT-1	PT-1	WG TO BE INSTALLED
Phase 2	210	Exam-Peds	RF-1	RB-1	PT-1	PT-1	PT-1	PT-1	WG TO BE INSTALLED
Phase 2	211	Exam-Peds	RF-1	RB-1	PT-1	PT-1	PT-1	PT-1	WG TO BE INSTALLED
Phase 2	212	Exam - Peds	RF-1	RB-1	PT-1	PT-1	PT-1	PT-1	WG TO BE INSTALLED
Phase 2	213	Billing Open-Office	CPT-1	RB-2	PT-1	PT-1	PT-1	PT-1	
Phase 2	214	Shared Billing	CPT-1	RB-2	PT-1	PT-1	PT-1	PT-1	
Phase 2	215	Toilet - Staff	TL-1	TB-1	WT-1/PT-1	WT-1/PT-1	WT-1/PT-1	WT-1/PT-1	
Phase 2	216	Office	CPT-1	RB-2	PT-1	PT-1	PT-1	PT-1	
Phase 2	217	Office	CPT-1	RB-2	PT-1	PT-1	PT-1	PT-1	
Phase 2	218	Env. Svcs / Jan	RF-1	RB-1	PT-1	PT-1	PT-1	PT-1	
Phase 2	219	Shared Office	CPT-1	RB-2	PT-1	PT-1	PT-1	PT-1	
Phase 2	220	New Patient Dept.	CPT-1	RB-2	PT-1	PT-1	PT-1	PT-1	
Phase 2	242	Techs	CPT-1	RB-2	PT-1	PT-1	PT-1	PT-1	
Phase 2	243	Office	CPT-1	RB-2	PT-1	PT-1	PT-1	PT-1	
Phase 2	244	Office	CPT-1	RB-2	PT-1	PT-1	PT-1	PT-1	
Phase 2	245	Office	CPT-1	RB-2	PT-1	PT-1	PT-1	PT-1	
Phase 2	248	Toilet - Staff	TL-1	TB-1	PT-1	PT-1	PT-1	PT-1	
Phase 2	250	Pentacam	CPT-1	RB-2	PT-1	PT-1	PT-1	PT-1	
Phase 2	251	Exam	RF-1	RB-1	PT-1	PT-1	PT-1	PT-1	
Phase 2	254	Exam	RF-1	RB-1	PT-1	PT-1	PT-1	PT-1	
Phase 2	C110	Corridor	CPT-1	RB-2					SEE FINISH PLAN & ELEVATIONS
Phase 2	C111	Corridor	CPT-1	RB-2					SEE FINISH PLAN & ELEVATIONS
Phase 2	C120	Corridor	CPT-1/CPT-2	RB-1					SEE FINISH PLAN & ELEVATIONS
Phase 2	C210	Corridor	CPT-1	RB-2					SEE FINISH PLAN & ELEVATIONS
Phase 2	C240	Corridor	CPT-1	RB-2					SEE FINISH PLAN & ELEVATIONS
Phase 2	C250	Corridor	CPT-1	RB-2					SEE FINISH PLAN & ELEVATIONS


Floor Schedule				
Type Mark	Manufacturer	Model	Color/Pattern	Comments
CPT-1	Lees Mohawk	Tranquil Beauty	Tradition 861	With EcoFlex NXT AIR Backing; Random Install
CPT-2	Mats Inc	Super Nop 52	Brown	
CPT-3	Lees Mohawk	Hustle & Bustle	Stroll 661	With EcoFlex NXT AIR Backing; Vertical Ashlar Install
RF-1	Johnsonite/Tarkett	Accent	29011 Allower Wood Grege	Weld Seams
RF-4	Mohawk Group	Hct & Heavy - Bolder	River Rock 832	
RF-5	Procedo	Loom+Design	2103	Quarter Turn Install
TL-1	Crossville Ceramics	Basalt 12 x 24	AV291 Silica	Offset Install

Floor & Wall Accessories Schedule				
Type Mark	Manufacturer	Model	Comments	
RB-1	Johnsonite 4" TightLock Rubber	Snow White 01	Straight with carpet. Cove with resilient	
RB-2	Johnsonite 4" TightLock Rubber	Brass 176	Straight with carpet. Cove with resilient	
TB-1	Crossville Ceramics Basalt 6 x 12 Cove Base	Silica AV291		
WT-1	Crossville Basalt 12 x 24	Silica AV291	Offset Install	
G-1	Mapei Grout	Biscuit	Sanded and unsanded where required	
FT-2	Schluter Jolly	Brushed Nickel Anodized Aluminum (ATGB)	Wall tile finishing trim; GC to coordinate with tile thicknesses	
FT-3	Schluter Schiene	Bright Nickel Anodized Aluminum (ATB)	Floor tile edge guard; GC to coordinate with tile thicknesses	
FT-3	Schluter Schiene	Bright Nickel Anodized Aluminum (ATB)	Floor tile edge guard - radius; GC to coordinate with tile thicknesses	

Finish Schedule				
Type Mark	Manufacturer	Model	Comments	
PLAM-1	Abet Laminati	388	Microline Finish	
PLAM-2	Wilsonart	Studio Teak 7960K	18 Linearity Finish	
PLAM-3	Abet Laminati	385	Sa Due Finish	
PLAM-4	Pionite	State SG228	Suede Finish	
PLAM-5	Arborite	Nuno Glace P-387	CA Finish	
CT-1	Caesarstone	Fresh Concrete 4001		
CT-2	Caesarstone	Raven 4120		
CT-3	Corian	Cameo White		
CT-4	Corian	Deep Titanium		
CT-5	Corian	Glacier Ice		
WD-1	Maine Heritage Lumber	Heritage Plank	1/2" Thick; Ceiling & Wall	
FWP-1	Kirei Echopanel	325 Viridian Green	12 mm; Class A Treatment	
FWP-2	Kirei Echopanel	381 Lime Spice	12 mm; Class A Treatment	
FWS-1	Kirei Penta Shape	325 Viridian Green	12 mm; Class A Treatment	
FWS-2	Kirei Penta Shape	381 Lime Spice	12 mm; Class A Treatment	
WC-1	DL Couch	Bermuda Grass Fairway Green		
WF-1	Solyx	TBD	Needed for HIPAA in Med Records	
WS-1	Draper	LightBlock Manual FlexShade	Blackout shades for exam rooms	
WS-2	Draper	TBD	If no blackout required	
PT-1	Benjamin Moore	White Down OC-131		
PT-2	Sherwin Williams	Loggia SW7506		
PT-3	Sherwin Williams	Anonymous SW7046		
PT-4	Sherwin Williams	SW6766 Mariner		
PT-5	Sherwin Williams	SW6703 Frolic		
F-1	Maharam	Tandem 466321	009 Regatta	
F-2	Maharam	Dapper 466316	017 Cornflower	
F-3	DesignTex	Begulled by the Wild 3495-501	Tree Frog	
F-4	DesignTex	Begulled by the Wild 3495-402	Hummingbird	
F-5	DesignTex	Begulled by the Wild 3495-102	Brown Bear	
CC-1	Armstrong	Soundscapes 5443	Reef 2824RE	
CC-2	Armstrong	Soundscapes 5443	Kivi 2824KW	

WALL GAME SCHEDULE				
Type Mark	Manufacturer	Name	Model	Location
WG-1	Gressco/HABA	Learning Wall, Curve A	120216	Peds Waiting Bench Back
WG-2	Gressco/HABA	Learning Wall, Dip B	120221	Peds Waiting Bench Back
WG-3	Gressco/HABA	Learning Wall, Curve B	120219	Peds Waiting Bench Back
WG-4	Gressco/HABA	Latyynth	023139	Peds Exam Wall
WG-5	Gressco/HABA	Colorful Squares	023145	Peds Exam Wall
WG-6	Gressco/HABA	Special Effects Turning Discs	120390	Peds Exam Wall
WG-7	Gressco/HABA	Wooden Bar	092762	Peds Exam Wall
WG-8	Gressco/HABA	Wall Fold Out	092759	Peds Exam Wall

#	Date	Description
Revision Schedule		

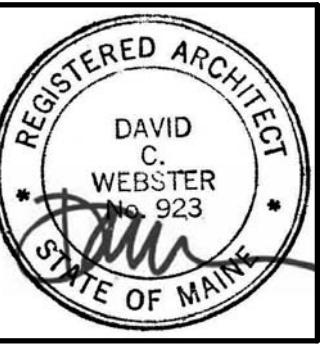

JOB NO. 16064

DRWN: CHK. Author Checker

SCALE:

ISSUE Pricing Set

November 21, 2017

TITLE: Level 2 - Finish Plan

SHEET

AF102