


Fig. 2

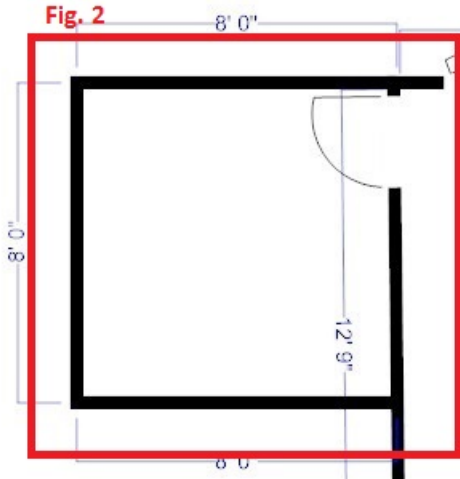

**31 Frederic Street, Apt. 5
As Completed**

Look to fig. 2 for door framing example

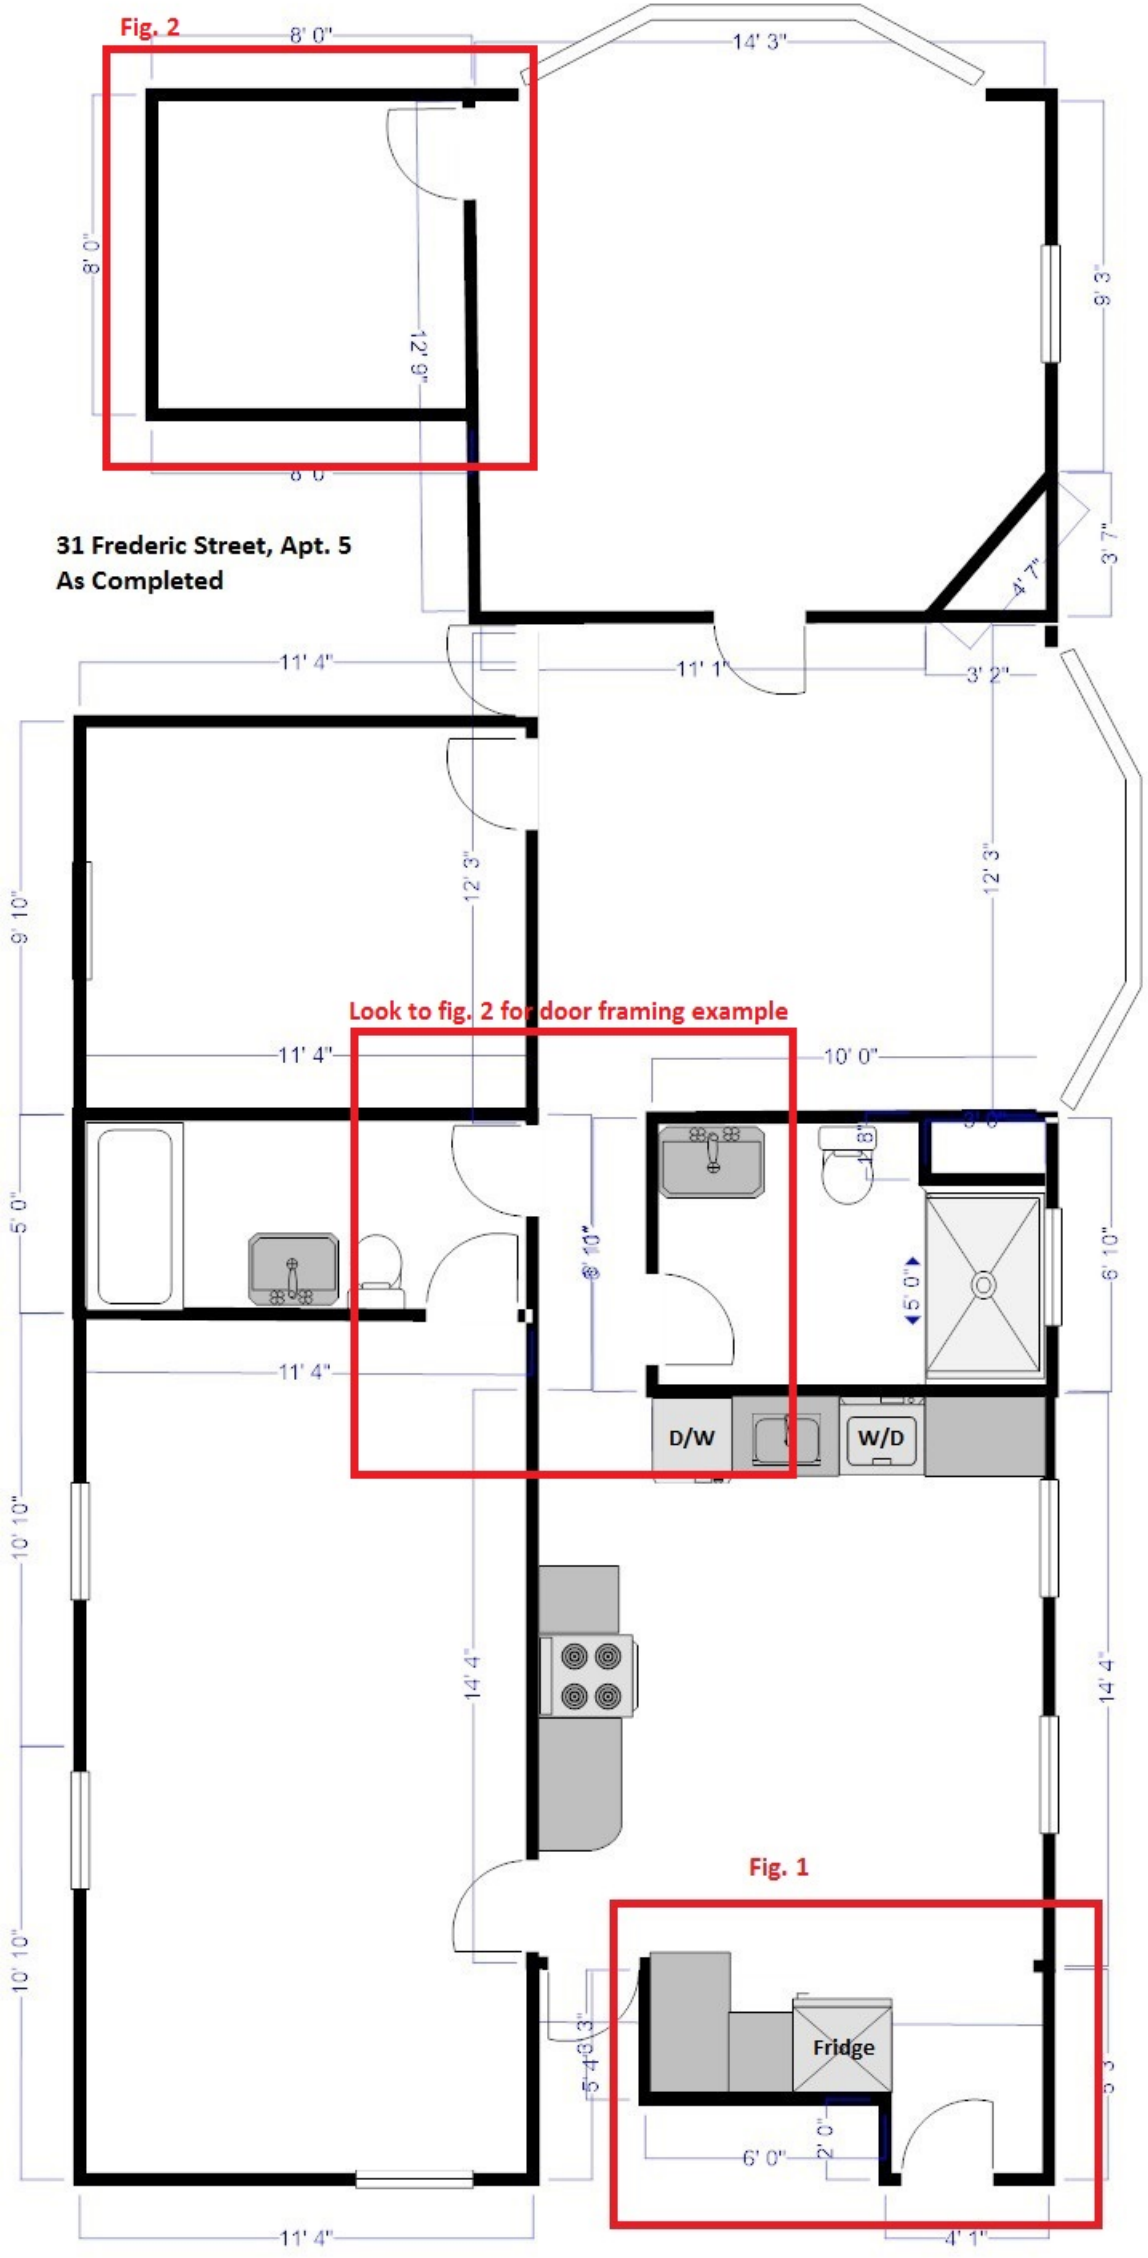


Fig. 1

