


C BUILDING ELEVATION
 REFERENCED FROM:
 SCALE: 1/4" = 1'-0"

D BUILDING ELEVATION
 REFERENCED FROM:
 SCALE: 1/4" = 1'-0"



10. PLATE ARCH ELEVATION = 128'-0"
 9'-11" SECOND FLOOR ARCH ELEVATION = 109'-11"
 9'-11" THIRD FLOOR ARCH ELEVATION = 119'-10"
 8'-2"
 FIRST FLOOR ARCH ELEVATION = 100'-0"

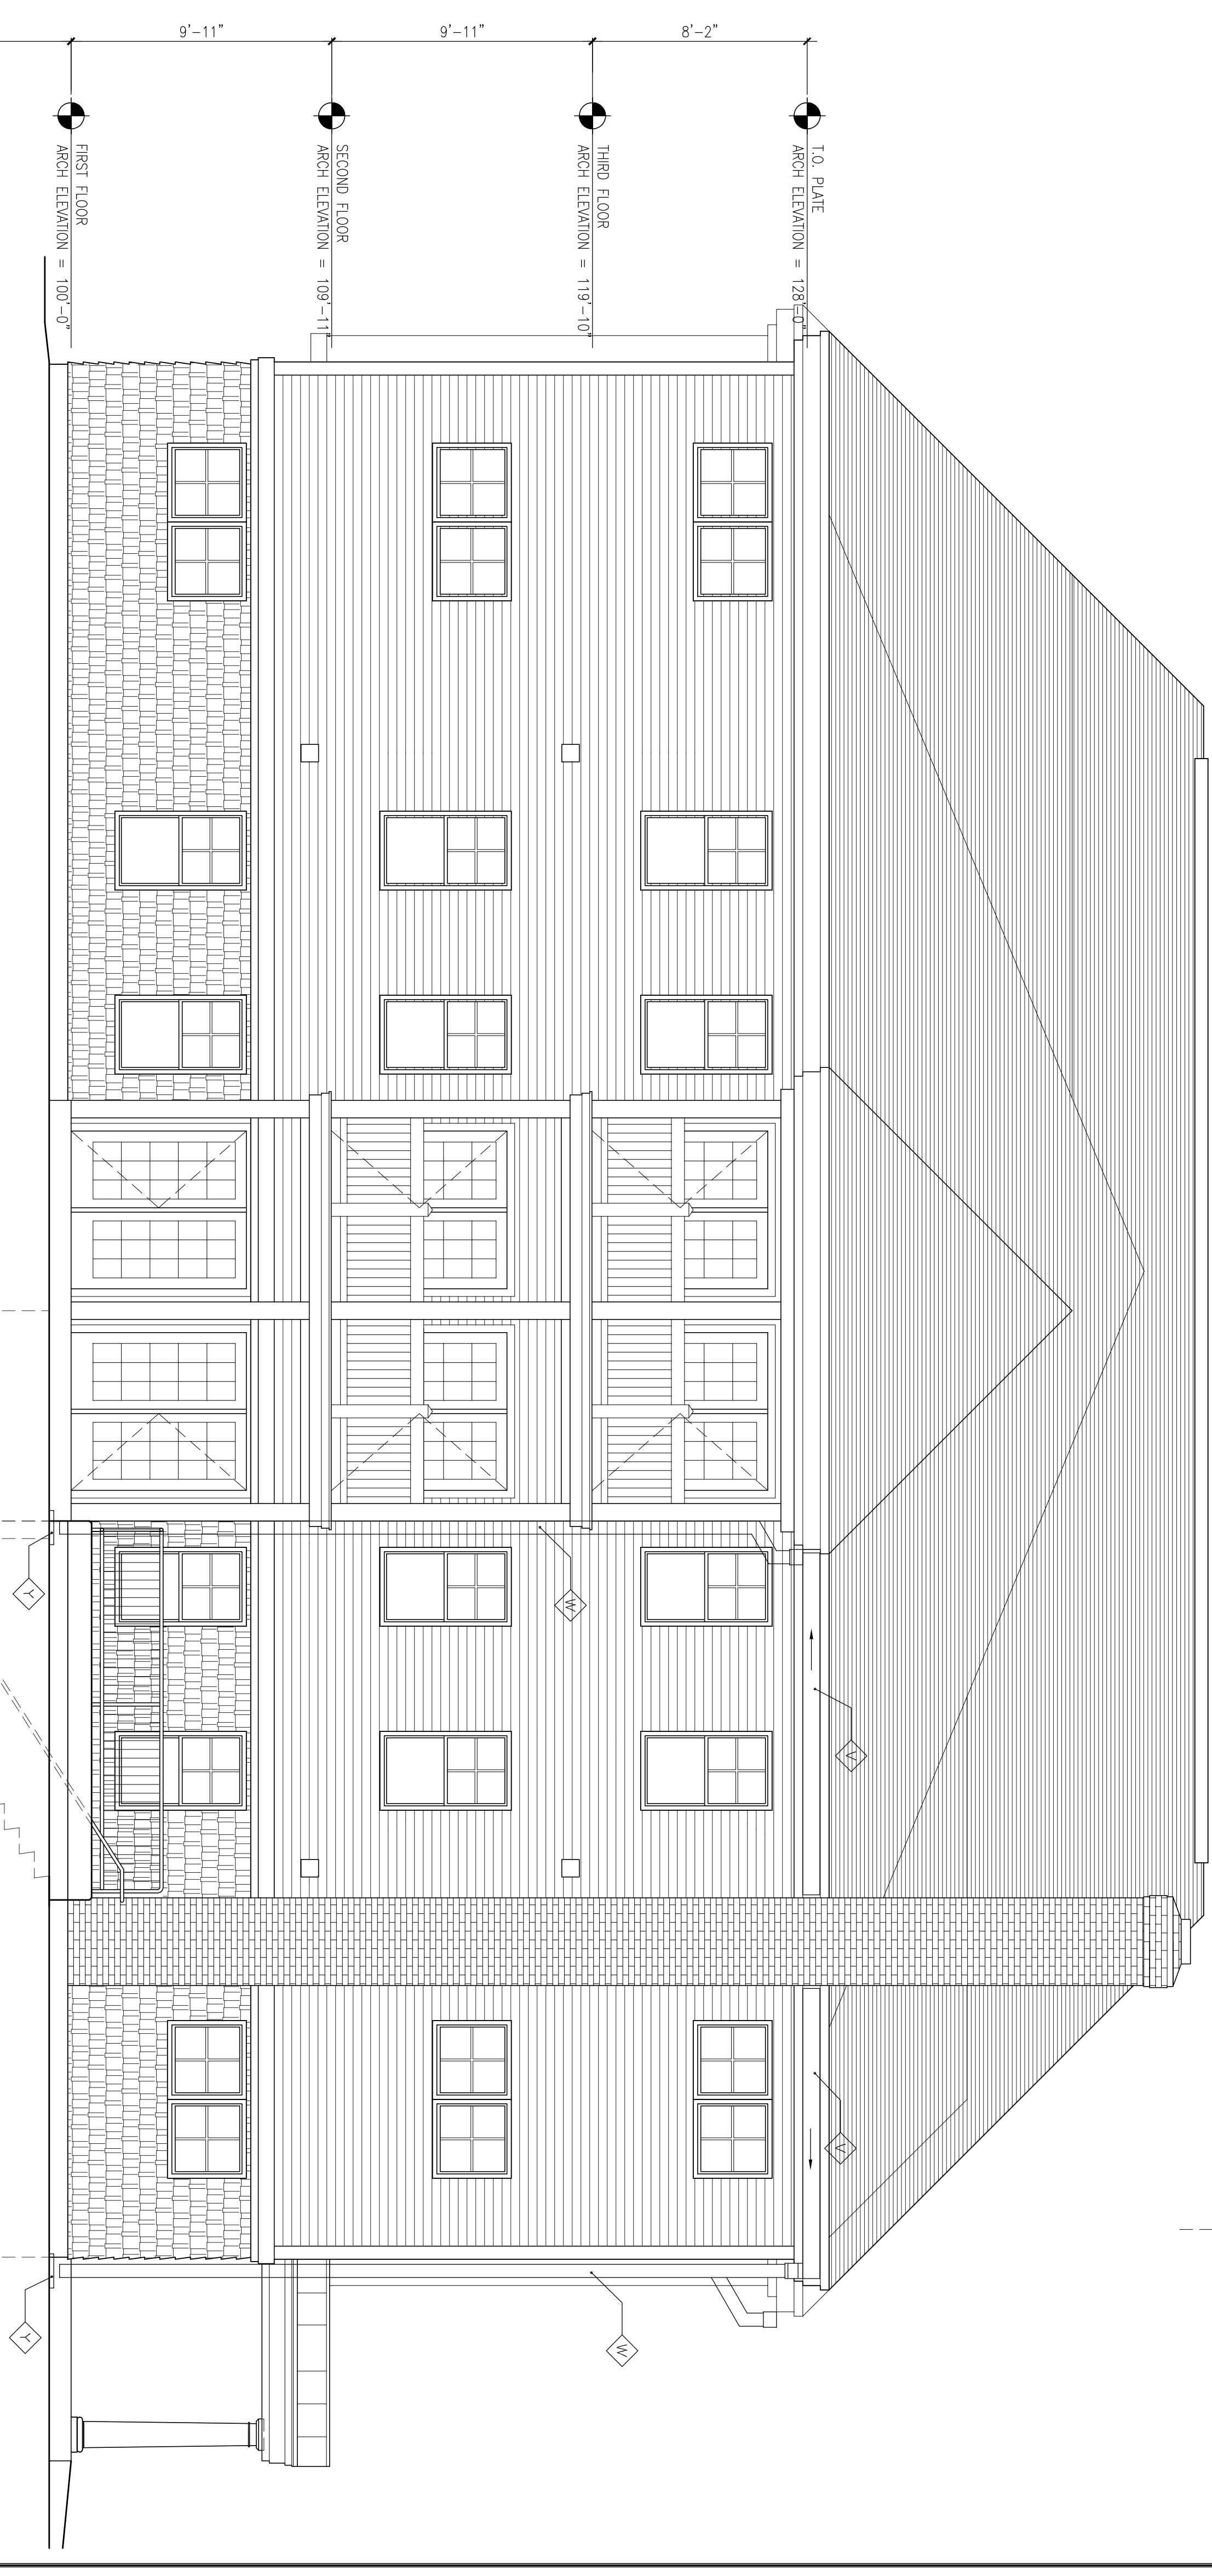

CWS Architects
 Architecture
 Space Planning
 Value Design

434 Cumberland Avenue
 Portland, ME 04101
 Phone: (207)774-4411
 Fax: (207)774-4016
www.CWSarch.com

Owner
FORE RIVER APARTMENTS HOUSING LP
 C/O AESTIA
 307 CUMBERLAND AVE
 PORTLAND, MAINE 04103

Client

FORE RIVER APARTMENTS
 63 Frederic Street
 Portland, Maine

Project No: 04416 FRA
 Drawing Title:
BUILDING ELEVATIONS

Scale: 1/4" = 1'-0"
 Date: 2/21/2005
 Revisions:

Drawing Number:
A3.2