


G.C. SHALL VERIFY SIZE AND DIRECTION OF EXISTING JOISTS PRIOR TO PROCEEDING WITH THE AFFECTED PORTION OF THE WORK. (TYP)

## **PARTIAL 2nd FLOOR FRAMING PLAN**

**1/4" = 1'-0"**

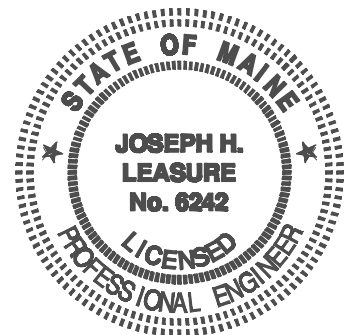

2010-065

designed by:	JHL
drawn by:	AKB
checked by:	JHL
scale:	AS NOTED
date:	5-25-11/REV. 6-6-11

GARDNER RESIDENCE  
149 WESTERN PROMENADE AVE.  
PORTLAND, MAINE

PARTIAL 2nd FLOOR FRAMING PLAN

L & L STRUCTURAL  
ENGINEERING SERVICES, INC.  
SIX Q STREET  
SOUTH PORTLAND, MAINE 04106

PHONE: (207) 767-4830  
FAX: (207) 799-5432

**S-2**