



**PORT CITY ARCHITECTURE**

65 NEWBURY STREET  
 PORTLAND, ME 04101  
 207.761.9000  
 info@portcityarch.com  
 WWW.PORTCITYARCH.COM



CONSULTANTS

NUMBER	ITEM	MOUNTING HEIGHT	NOTES
①	PAPER TOWEL DISPENSER	TOWELS @ 42" AFF	FBO/IBC
②	UNDER LAV. PIPE GUARDS	---	---
③	MIRROR- 3'-6" x 4'-0"	BOTTOM @ 40" AFF	---
④	SOAP DISPENSER	---	FBO/IBC

PERMIT SET  
 -FOR CONSTRUCTION-

REVISIONS		
No.	Description	Date

**GREATER PORTLAND METRO OFFICE RENOVATIONS**  
**INTERIOR ELEVATIONS**

Project Number 16403  
 Date July 11, 2016  
 Drawn by TS  
 Checked by LAS

**A1.3**

Scale

IF THIS SHEET IS NOT 24 X 36 IT IS A REDUCED SCALE PRINT - SCALE ACCORDINGLY


0 1 2 3 4 5 6  
1/4"=1'  
SCALE

0 1 2 3 4  
3/4"=1'  
SCALE

0 1 2 3 4 5 6 7 8 9 10 11 12  
1/2"=1'  
SCALE

0 1 2 3 4 5 6 7 8 9 10 11 12  
1/8"=1'  
SCALE

0 10 20 30 40 50  
1/16"=1'  
SCALE

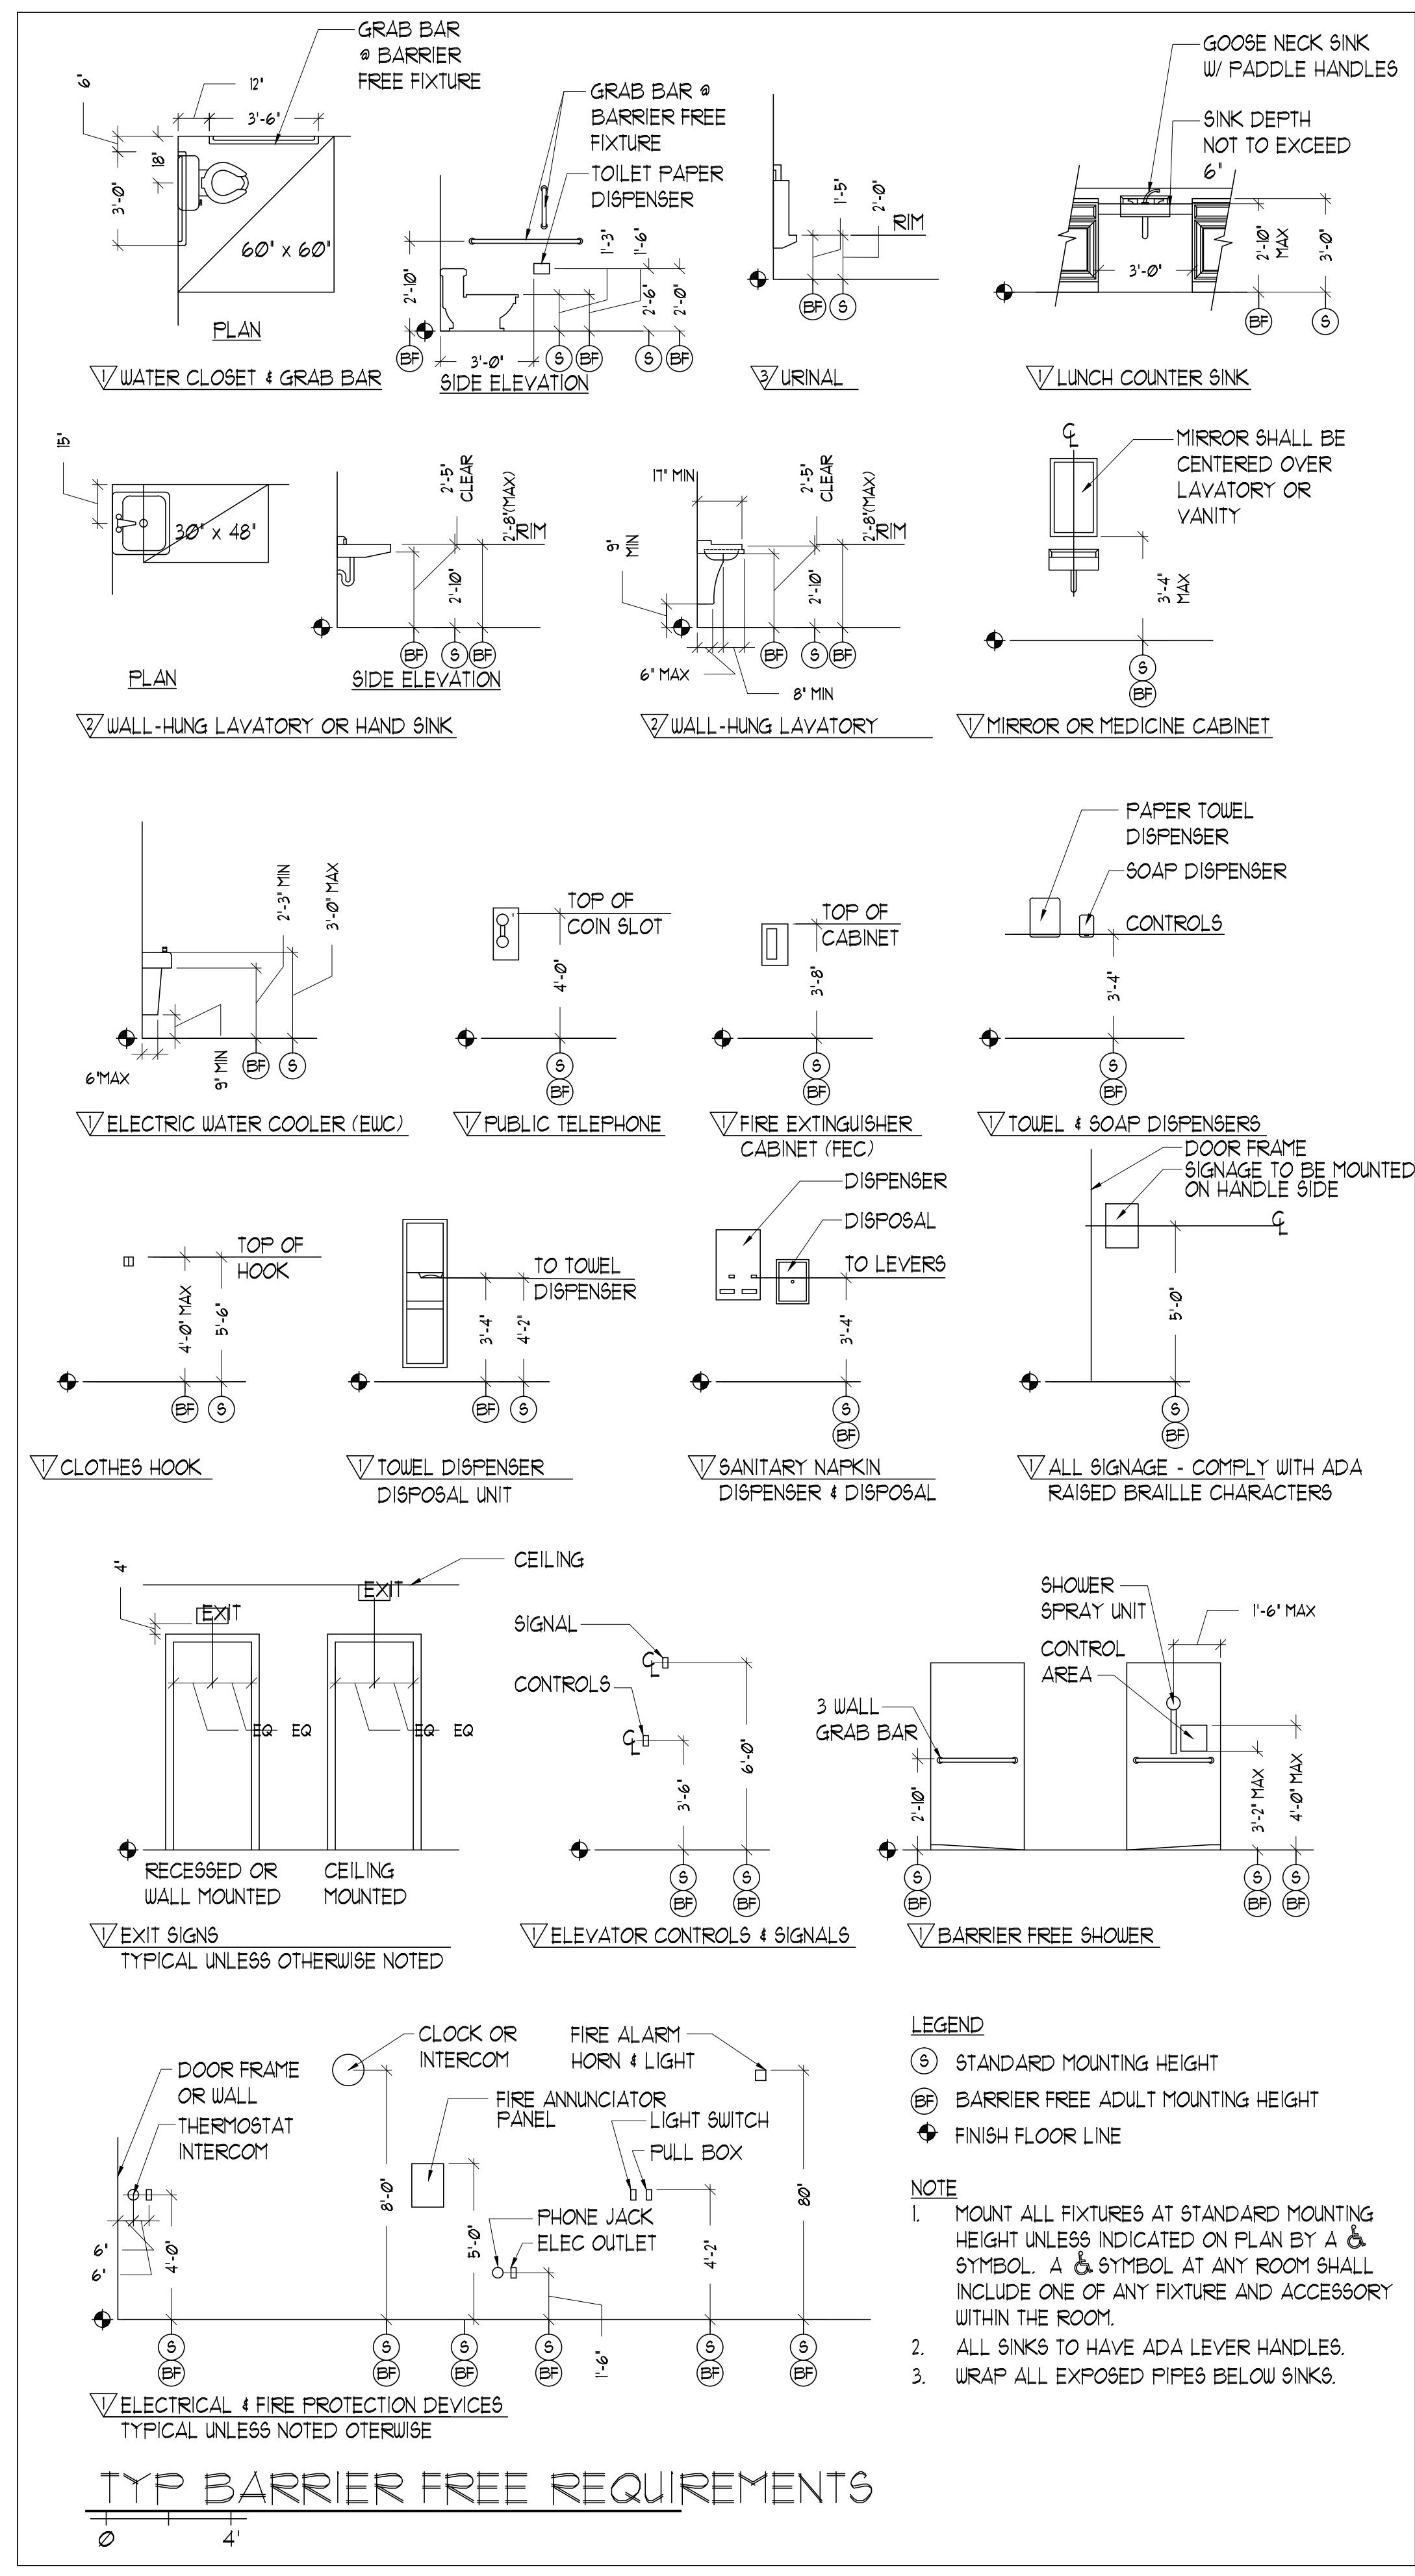

BATHROOM ACCESSORIES SCHEDULE			
NUMBER	ITEM	MOUNTING HEIGHT	NOTES
①	PAPER TOWEL DISPENSER	TOWELS @ 42" AFF	FBO/IBC
②	UNDER LAV. PIPE GUARDS	---	---
③	MIRROR- 3'-6" x 4'-0"	BOTTOM @ 40" AFF	---
④	SOAP DISPENSER	---	FBO/IBC

