

NOTES:

1. ROOM NUMBERS ARE FOR REFERENCE ONLY
2. CALL ALL EXISTING JOINTS ON EXTERIOR OF BUILDING INCLUDING AROUND WINDOWS, CONTROL JOINTS, TRANSITIONS & SIMILAR WITHIN LIMIT OF WORK LENS.
3. CLEAN DUCTS AND SPRINKLER HEADS
4. PAINT ALL EXTERIOR SOFFITS & LINTELS
5. REMOVE ANY NAILS, BRACKETS & SIMILAR. FILL ALL HOLES TO PROVIDE SMOOTH CONTIGUOUS WALLS.
6. PREP & INFILL ALL CRACKS & HOLES WITH MANUFACTURERS RECOMMENDATION.
7. TURN EXTRA LOCKERS OVER TO OWNER.


KEY

(A) REMOVE EXIST SAT. LIGHTS & ASSOCIATED AS REDD FOR REPLACEMENT. MECHANICAL VENTS TO REMAIN UNDO. -SEE ARCH

(B) REMOVE EXIST FLOORING, SAT. LIGHTS & ASSOCIATED AS REDD FOR REPLACEMENT. MECHANICAL VENTS TO REMAIN UNDO. -SEE ARCH

(C) REMOVE EXIST LIGHTS & ASSOCIATED AS REDD FOR REPLACEMENT -SEE ARCH

1 DEMO FLOOR PLAN
SCALE: 1/4"=1'-0"

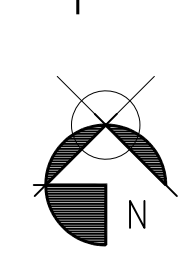

PORT CITY ARCHITECTURE

65 NEWBURY STREET
PORTLAND, ME 04101
207.761.9000
info@portcityarch.com
www.portcityarch.com

PERMIT SET - FOR CONSTRUCTION -

No.	Description	Date
1	Addendum 1	10/31/2016
2	Addendum 2	10/24/2016
3	Addendum 3	10/31/2016

GREATER PORTLAND METRO OFFICE RENOVATIONS DEMO PLAN

PORTLAND, MAINE

Project Number: 16403
Date: October 31, 2016
Drawn by: TS
Checked by: LAS

D1.2

Scale