

BILL OF MATERIALS

ITEM	QTY.	DESCRIPTION	DRAWING NO	WT. #
		BSPLT: 5" X 5-1/2" X THICKNESS	AF200084	


W	H
5	5.5

MODEL #	MATERIAL THICKNESS	WGT
Footplate Material Thickness		
12G	0.105	0.815
11G	0.120	0.932
10G	0.135	1.048
08G	0.164	1.281
04G	0.224	1.747
025	0.250	1.948
375	0.375	2.922
500	0.500	3.895
625	0.625	4.869
750	0.750	5.843

Shim Material Thickness

Make shim holes 1/8" larger than base plate holes

18G	0.048	0.372
16G	0.060	0.466
15G	0.067	0.524
14G	0.075	0.582
13G	0.090	0.699

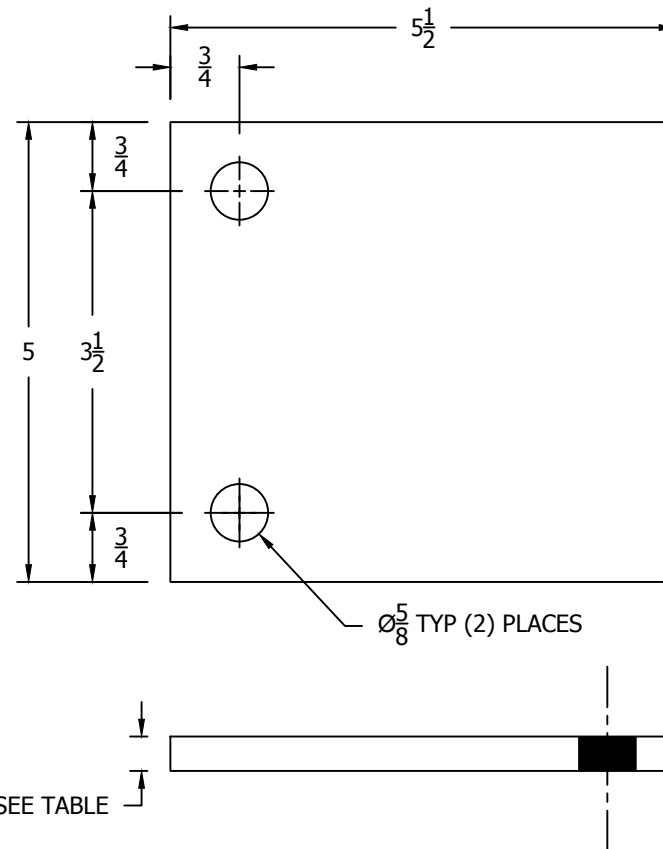

REV.	DATE	BY	DESCRIPTION
REVISION INFORMATION			

The information contained in this drawing is considered proprietary to Elite Storage Solutions, LLC. Permission of the drawing is not a license to distribute this information to any other party without prior written permission of Elite Storage Solutions, LLC. The inclusion of non-proprietary information (e.g. Building components or other hardware) shall not be considered as cause for disavowing this statement. The sole purpose of this drawing is informational for the customer.

STANDARD TOLERANCES		
FEET	+/-	1/8"
INCHES	+/-	1/32"
DECIMALS	+/-	.001
ANGLES	+/-	1.0°



FOR:	DESCRIPTION: 5" X 5-1/2" BASEPLATE
SCALE: 6" = 1'	FILE NAME: AF200084.dwg
DRAWN BY: MDH	DRAWING NO.
DATE: 1/23/15	AF200084
CHK BY:	REV. #
1118 W. SPRING STREET MONROE, GA 30655	