
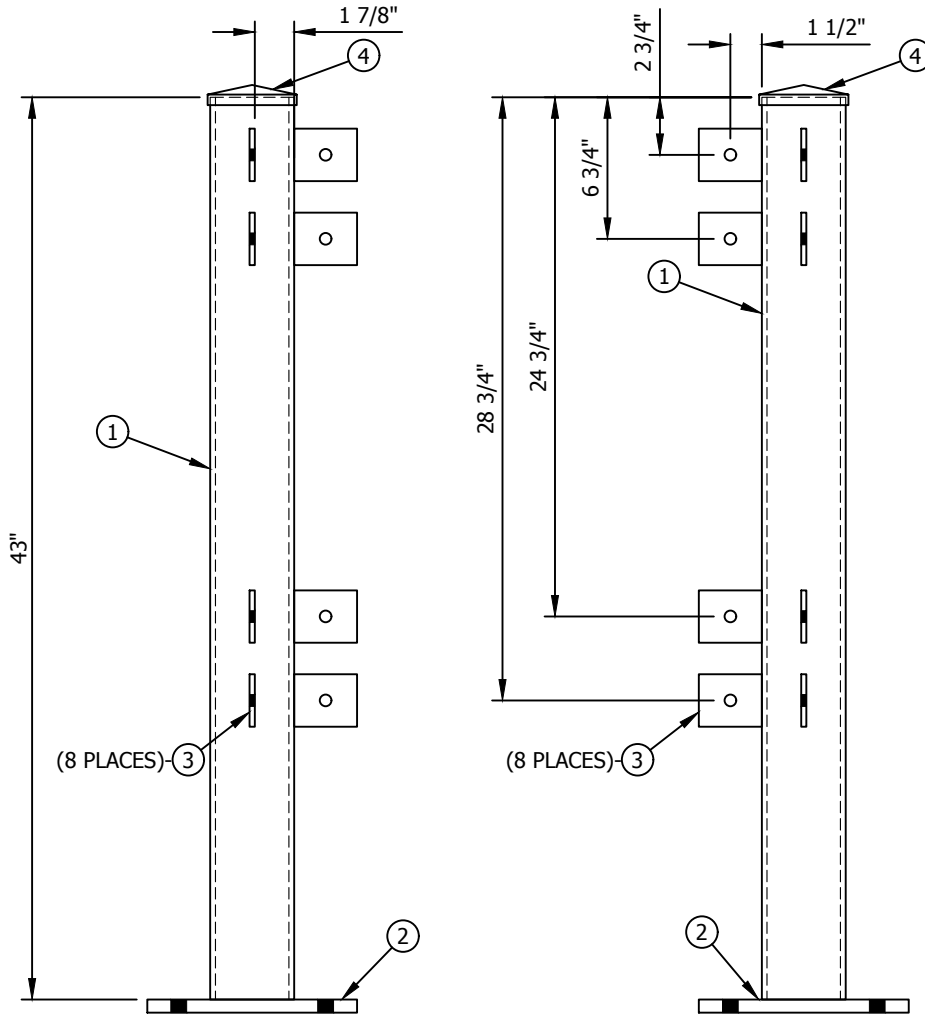


BILL OF MATERIALS

ITEM	QTY.	DESCRIPTION	WT. #
1	1	TUBE 4" x 4" X 1/4" X 43" LG.	AF101022 43.75
2	1	GP-FPLT (1/2" X 8" X 8" LG. PUNCH)	AF101006 9.06
3	8	10293C	AF101022 0.58
4	1	CAP 4 X 4	0.50
TOTAL WEIGHT PER ASSEMBLY:			57.95

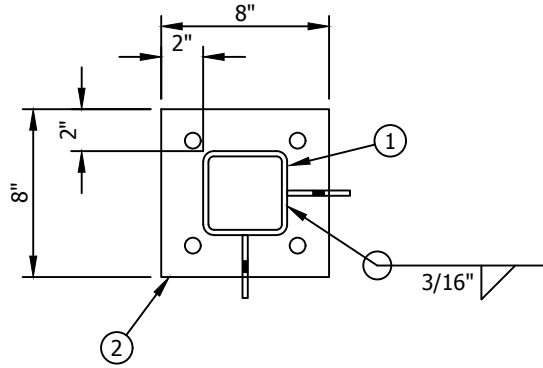

REV.	DATE	BY	DESCRIPTION
REVISION INFORMATION			
FOR:		DESCRIPTION:	
AMERICAN TIRE		DOUBLE RAIL GUARDRAIL CENTERED ON FP CONNECTION POST	

The information contained in this drawing is considered proprietary by Elite Storage Solutions, Inc. Permission of this drawing is not a license to distribute the information to any other party without prior written permission of Elite Storage Solutions, Inc. The inclusion of this proprietary information in building parameters or safety locations shall not be considered as cause for disabling this statement. The sole purpose of this drawing is intended for the customer.

1118 W. SPRING STREET
 MONROE, GA 30655

SCALE: 1 1/2"=1'-0"	FILE NAME: GDSP-043.00	
DRAWN BY: MDM	DRAWING NO.	REV. #
DATE: 3/3/11	GDSP-043.00	
CHK BY:		