
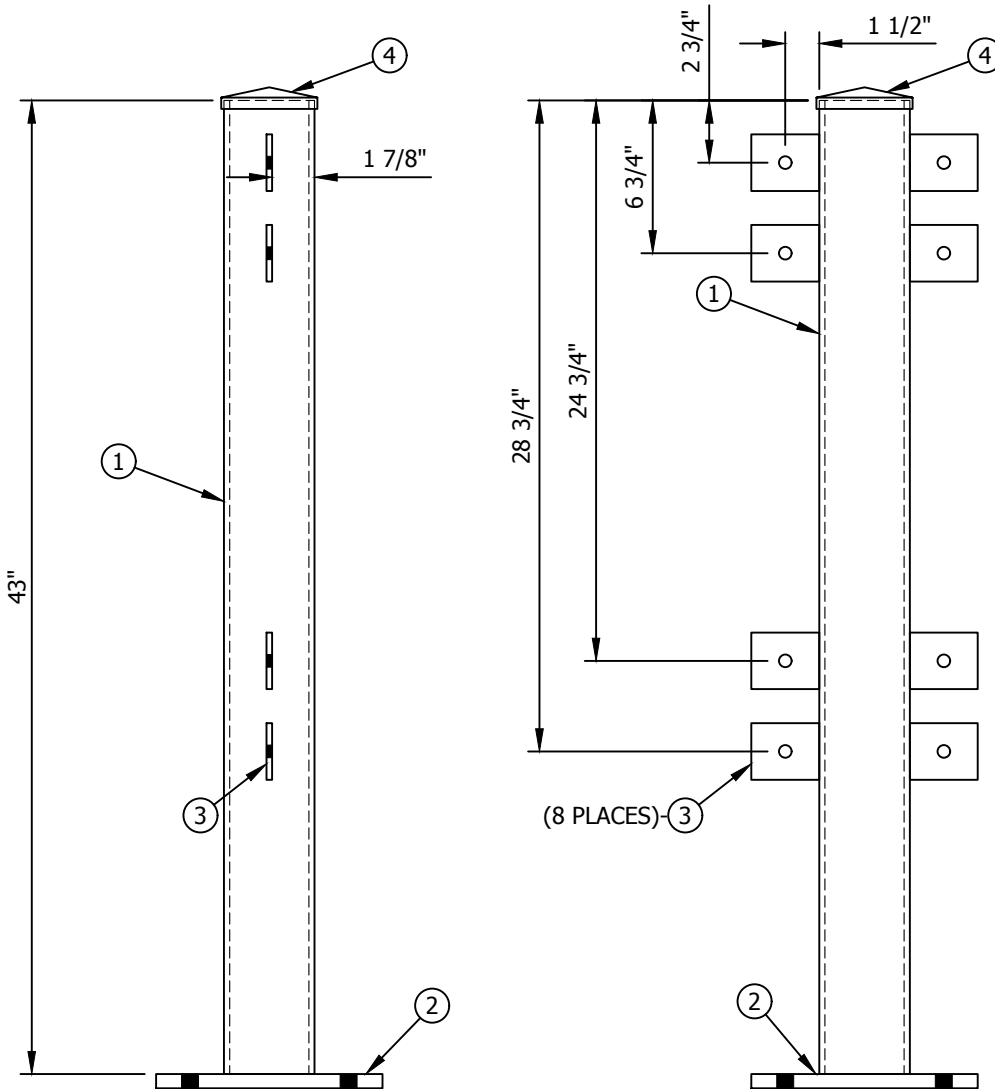


BILL OF MATERIALS

ITEM	QTY.	DESCRIPTION	DRAWING NO.	WT. #
1	1	TUBE 4"x4"x1/4" x 43"LG.		43.75
2	1	GP-FPLT (1/2"x8" x 8"LG. PUNCH)	AF101006	9.6
3	8	10293C	AF101022	0.58
4	1	CAP 4x4		0.50
TOTAL WEIGHT PER ASSEMBLY:				63.05

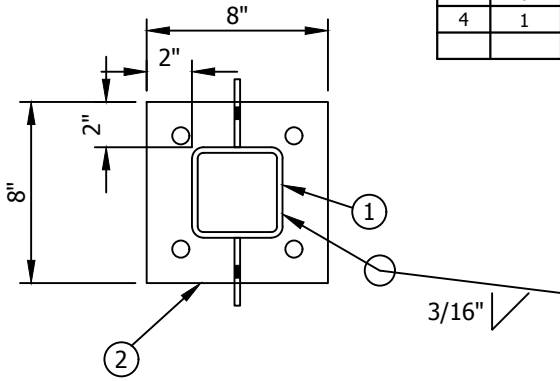

REV.	DATE	BY	DESCRIPTION
REVISION INFORMATION			
FOR:		DESCRIPTION:	
		DOUBLE RAIL GUARDRAIL CENTERED ON FP LINE POST	

STANDARD TOLERANCES	
FEET	+/- 1/8"
INCHES	+/- 1/32"
DECIMALS	+/- .001
ANGLES	+/- 1.0°

The information contained in this drawing is considered proprietary to Elite Storage Solutions, LLC. Possession of this drawing is not a license to duplicate this information in any other party without prior written permission of Elite Storage Solutions, LLC. The exclusion of non-proprietary information (ie: building parameters or other locations) shall not be considered an acknowledgment of this information. The sole purpose of this drawing is informational for the customer.



1118 W. SPRING STREET
MONROE, GA 30655

SCALE: 1 1/2"=1'-0"	FILE NAME: GDLP-043.00
DRAWN BY: MDM	DRAWING NO.
DATE: 3/3/11	GDLP-043.00
CHK BY:	REV. #