


BILL OF MATERIALS

ITEM	QTY.	DESCRIPTION	DRAWING NO.	WT. #
1	1	TUBE 4"x4"x1/4" x 43"LG.		43.75
2	1	GP-FPLT	AF101006	14.16
3	4	10293C	AF101022	0.58
4	1	CAP 4x4		0.50
5	4	1/2-13 X 1 GR 5 HEX HEAD CAP SCREW Z	HD-HH501005Z	.09
6	4	1/2-13 GR 5 SERRATED FLANGE NUT Z	HD-FNSS0GR5Z	.04
TOTAL WEIGHT PER ASSEMBLY:				60.73

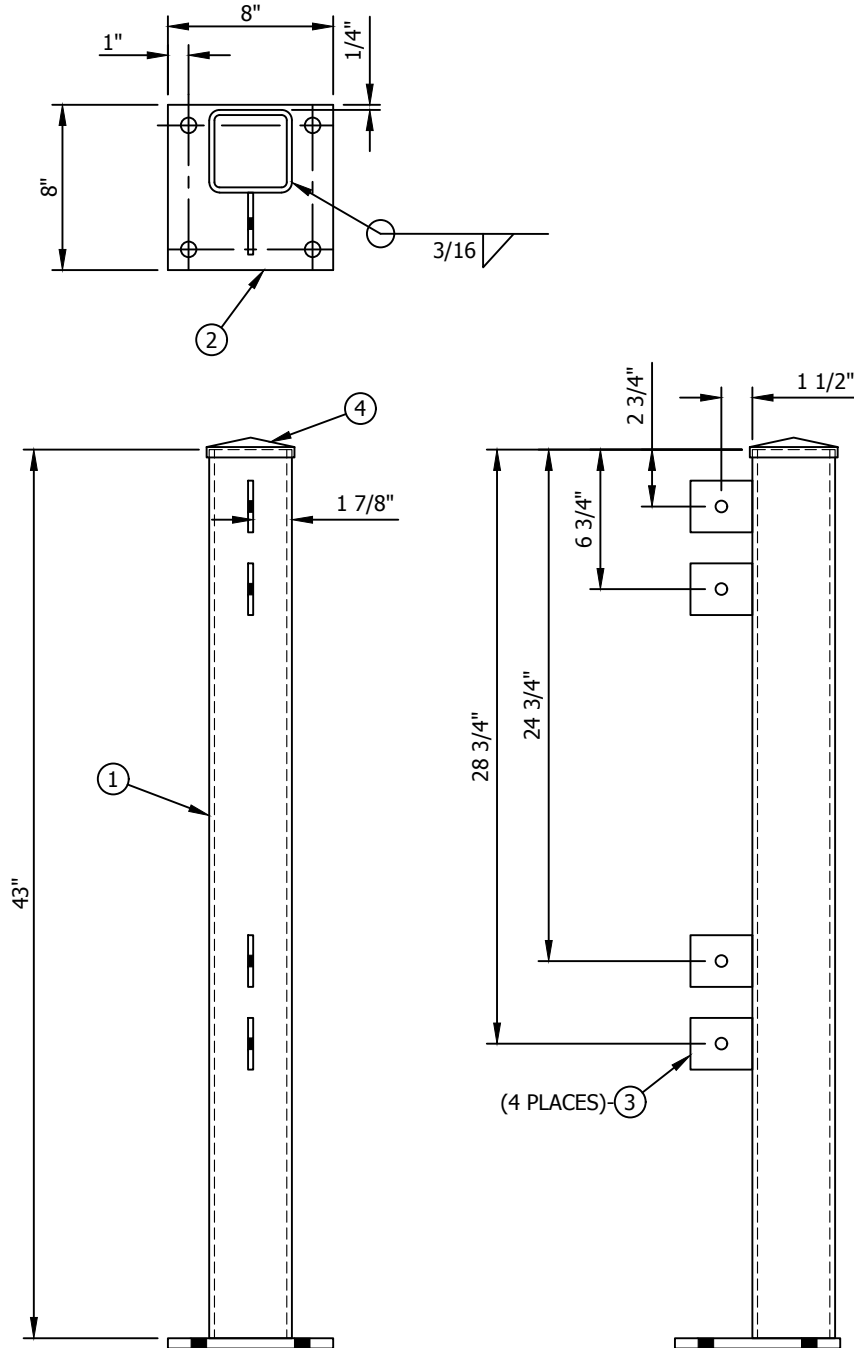

REV.	DATE	BY	DESCRIPTION
REVISION INFORMATION			
FOR:		DESCRIPTION:	
		DOUBLE RAIL GUARDRAIL OFFSET FP STARTER POST	

STANDARD TOLERANCES	
FEET	+/- 1/8"
INCHES	+/- 1/32"
DECIMALS	+/- .001
ANGLES	+/- 1.0°

The information contained in this drawing is considered proprietary to Elite Storage Solutions, LLC. Permission of this drawing is not a license to duplicate this information in any other party without prior written permission of Elite Storage Solutions, LLC. The inclusion of non-proprietary information (ie: building parameters or other locations) shall not be considered an acknowledgment that the information is public for marketing purposes. The sole purpose of this drawing is informational for the customer.

ELITE
STORAGE SOLUTIONS

1118 W. SPRING STREET MONROE, GA 30655

SCALE: 1 1/2"=1'-0"	FILE NAME: GDSP-043.00 END
DRAWN BY: L	DRAWING NO.
DATE: 5/10/2011	GDSP-043.00-END
CHK BY:	REV. #