
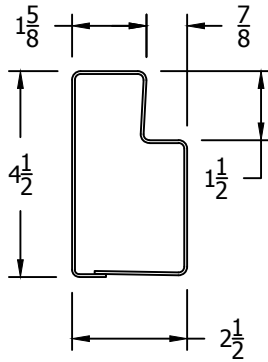
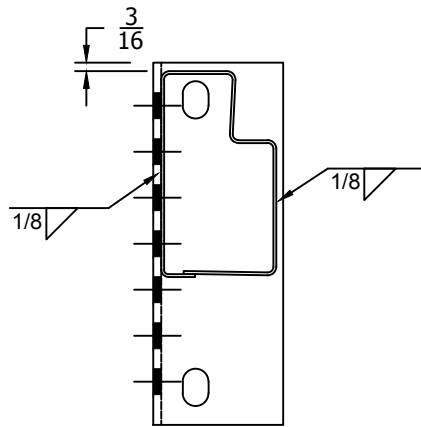
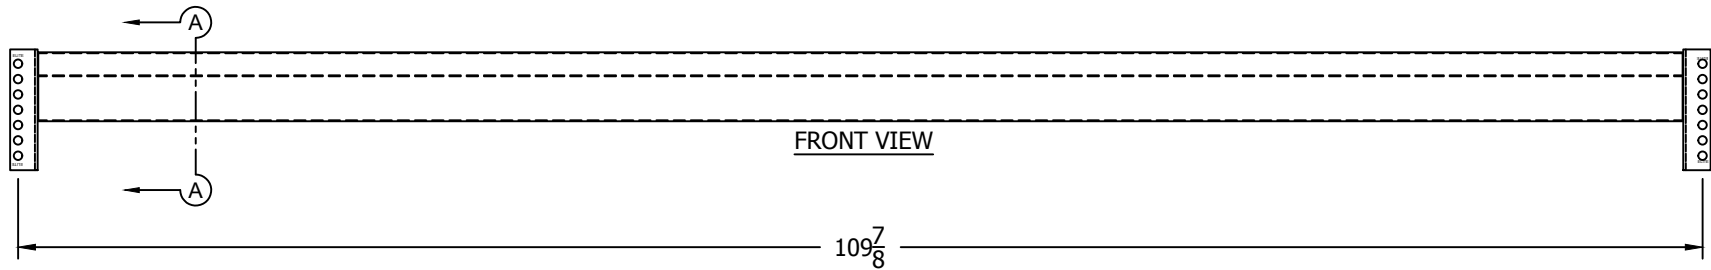


BILL OF MATERIALS

ITEM	QTY.	DESCRIPTION	DRAWING NO	WT. #
1	1	M45 @ 107-1/4" LG (.070 50KSI)	AF000110-0450	33.12
2	2	7 HOLE STRUCT. BRKT W/ LONG LEG	AF200422	1.72
TOTAL WEIGHT				33.12

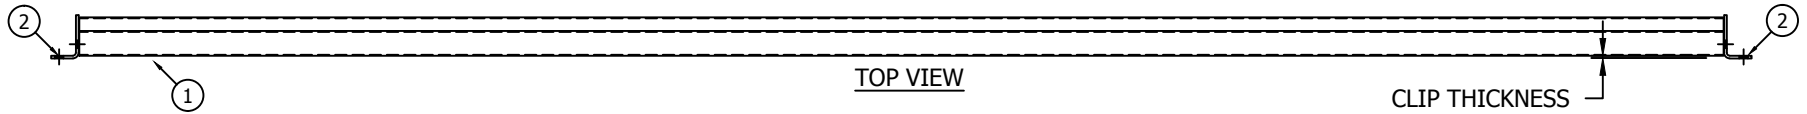

FOR:	DESCRIPTION: 4-1/2" X 108" X 14 GA. ROLL FORMED STEP BEAM W/ 7 HOLE STRUCTURAL CONNECTOR
SCALE: 1"=1'-0"	FILE NAME: M457-108.00----N----.dwg
DRAWN BY: MTM	DRAWING NO.
DATE: 10/12/15	M457-108.00/----N----
CHK BY:	REV. #

REV.	DATE	BY	DESCRIPTION
10/21/2016 9:42:50 AM			REVISION INFORMATION

The information contained in this drawing is considered proprietary to Elite Storage Solutions, LLC. Permission of the drawing is not a license to distribute this information to any other party without prior written permission of Elite Storage Solutions, LLC. The inclusion of non-proprietary information (ie. Building dimensions or other facilities) shall not be considered as cause for withdrawing this statement. The sole purpose of this drawing is informational for the customer.

STANDARD TOLERANCES		
FEET	+/-	1/8"
INCHES	+/-	1/32"
DECIMALS	+/-	.001
ANGLES	+/-	1.0°



1118 W. SPRING STREET
MONROE, GA 30655