



BILL OF MATERIALS

ITEM	QTY.	DESCRIPTION	DRAWING NO.	WT. #
1	1	PLT: 1/2" X 3" @ 13" LG. (50 KSI)	SF200629	4.27

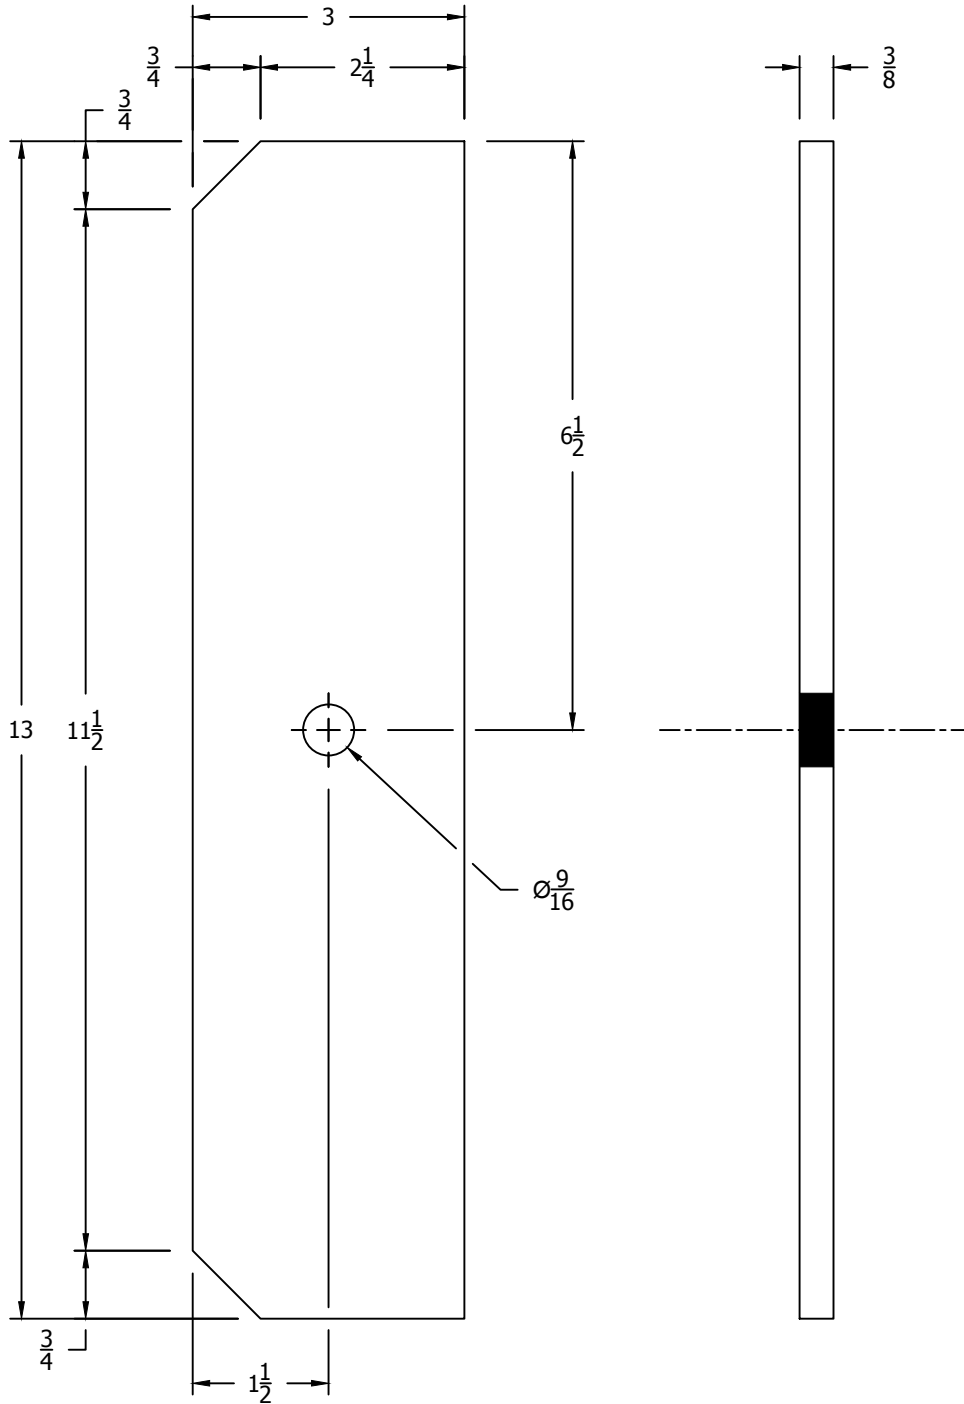

REV.	DATE	BY	DESCRIPTION
REVISION INFORMATION			
FOR:		DESCRIPTION:	
		W14 X 26# CANTILEVER TOWER GUSSET	
STANDARD TOLERANCES FEET +/- 1/8" INCHES +/- 1/32" DECIMALS +/- .001 ANGLES +/- 1.0°		SCALE: 6" = 1' DRAWN BY: MDH DATE: 10/13/16	
<small>The information contained in this drawing is considered proprietary by Elite Storage Solutions, LLC. Permission of this drawing is not a license to duplicate this information for any other party without prior written permission of Elite Storage Solutions, LLC. The inclusion of non-proprietary information (including parameters or other locations) shall not be considered an acknowledgment of liability for such information. The sole purpose of this drawing is informational for the customer.</small>		 1118 W. SPRING STREET MONROE, GA 30655	
		FILE NAME: SF200629 DRAWING NO. SF200629 CHK BY:	
			REV. #