


BILL OF MATERIALS

ITEM	QTY.	DESCRIPTION	DRAWING NO	WT. #
1	1	PLT: 3/4" X 5" @ 7-3/4" LG	SF200631	8.48

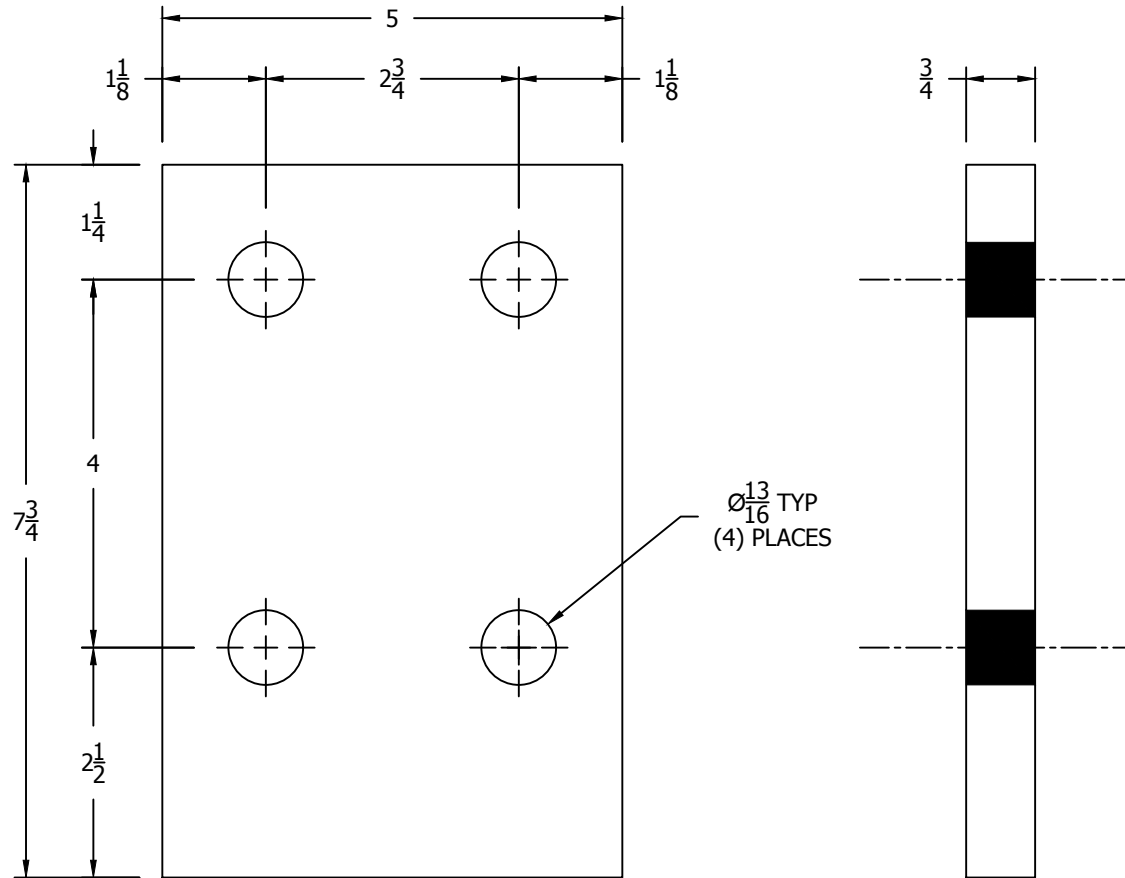

Ø $\frac{13}{16}$ TYP
(4) PLACES

FOR:	DESCRIPTION: CANTILEVER ARM PLATE
------	--------------------------------------

The information contained in this drawing is considered proprietary to Elite Storage Solutions, LLC. Reproduction of this drawing in any form or by any means without prior written permission of Elite Storage Solutions, LLC. The inclusion of non-proprietary information (e.g. Building Standards or other building codes) shall not be considered as cause for disavowing this statement. The sole purpose of this drawing is informational for the customer.

STANDARD TOLERANCES		
FEET	+/-	1/8"
INCHES	+/-	1/32"
DECIMALS	+/-	.001
ANGLES	+/-	1.0°



1118 W. SPRING STREET
MONROE, GA 30655

SCALE: 6" = 1'	FILE NAME: SF200631.dwg
DRAWN BY: MDH	DRAWING NO.
DATE: 10/14/16	SF200631
CHK BY:	

REV.	DATE	BY	DESCRIPTION
10/18/2016 1:43:35 PM			REVISION INFORMATION

REV. #