


BILL OF MATERIALS

ITEM	QTY.	DESCRIPTION	DRAWING NO	WT. #
1	1	PLT: 1/2" X 5" @ 13-7/8" LG. (50 KSI)		10.12

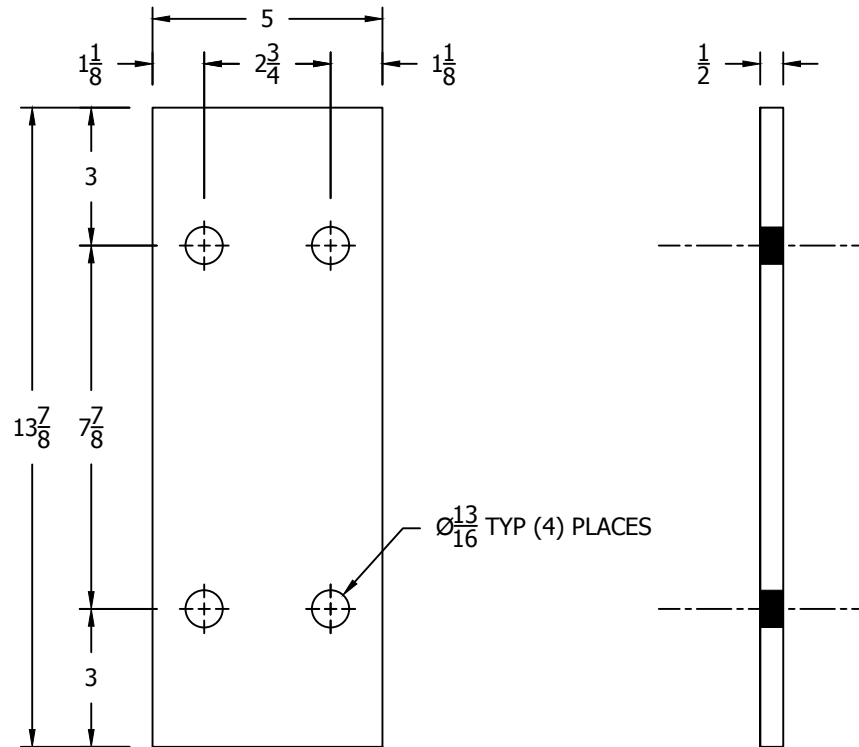

Ø13/16 TYP (4) PLACES

FOR:	DESCRIPTION: CANTILEVER BASE MOUNTING PLATE
------	---

The information contained in this drawing is considered proprietary to Elite Storage Solutions, LLC. Reproduction of this drawing is not a license to distribute this information to any other party without prior written permission of Elite Storage Solutions, LLC. The inclusion of non-proprietary information (ie. Building dimensions or other locations) shall not be considered as cause for disavowing this statement. The sole purpose of this drawing is informational for the customer.

STANDARD TOLERANCES		
FEET	+/-	1/8"
INCHES	+/-	1/32"
DECIMALS	+/-	.001
ANGLES	+/-	1.0°



1118 W. SPRING STREET MONROE, GA 30655

SCALE: 3" = 1'	FILE NAME: SF200644.dwg
DRAWN BY: MDH	DRAWING NO.
DATE: 10/18/16	SF200644
CHK BY:	

REV.	DATE	BY	DESCRIPTION
			REVISION INFORMATION

10/18/2016 4:15:28 PM

REV. #