


BILL OF MATERIALS

ITEM	QTY.	DESCRIPTION	DRAWING NO	WT. #
1	2	C4 X 4.5# @ 56" LG.		21.63
		TOTAL WEIGHT		43.26

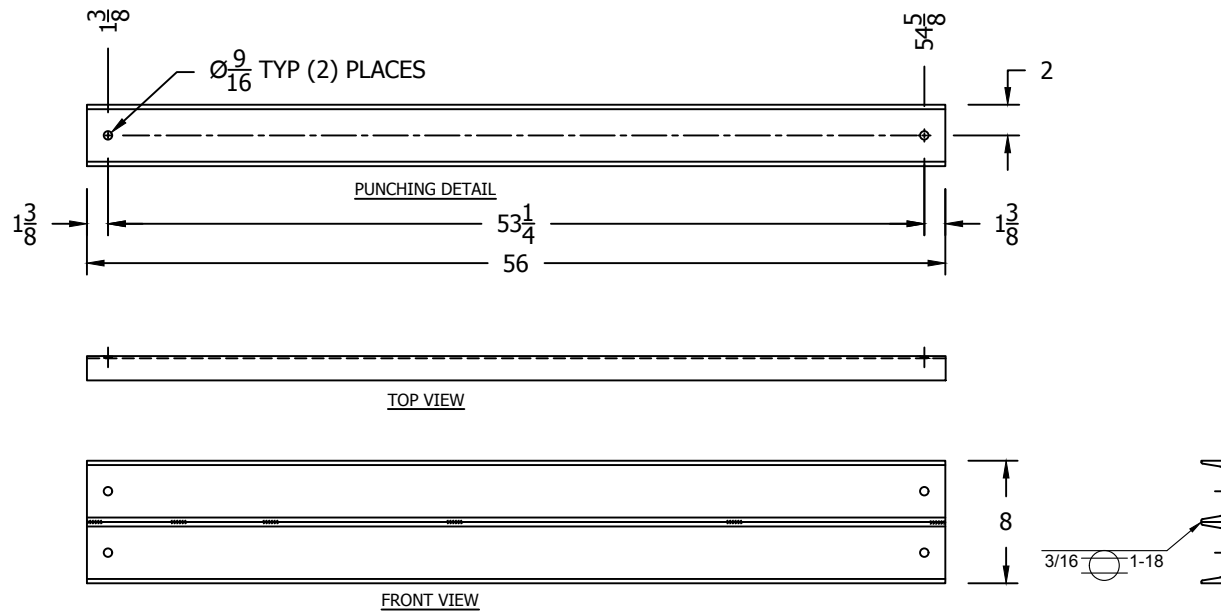

FOR:	DESCRIPTION: GUARD RAIL SLAT DOUBLE C4 X 4.5# CHANNELS
SCALE: 1-1/2" = 1' DRAWN BY: MDH DATE: 10/8/15 CHK BY:	FILE NAME: X-S-GSLT-056.00.dwg DRAWING NO. X-S-GSLT-056.00
1118 W. SPRING STREET MONROE, GA 30655	REV. #

REV.	DATE	BY	DESCRIPTION
			REVISION INFORMATION

The information contained in this drawing is considered proprietary to Elite Storage Solutions, LLC. Disclosure of the drawing to any other party without prior written permission of Elite Storage Solutions, LLC. The inclusion of non-proprietary information (e.g. Building dimensions or other building's data) will be considered as cause for disallowing this statement. The sole purpose of this drawing is informational for the customer.

STANDARD TOLERANCES		
FEET	+/-	1/8"
INCHES	+/-	1/32"
DECIMALS	+/-	.001
ANGLES	+/-	1.0°



10/18/2016 1:44:08 PM