


BILL OF MATERIALS

ITEM	QTY.	DESCRIPTION	DRAWING NO	WT. #
1	2	C4 X 4.5# @ 80" LG.		30.90
		TOTAL WEIGHT		61.80

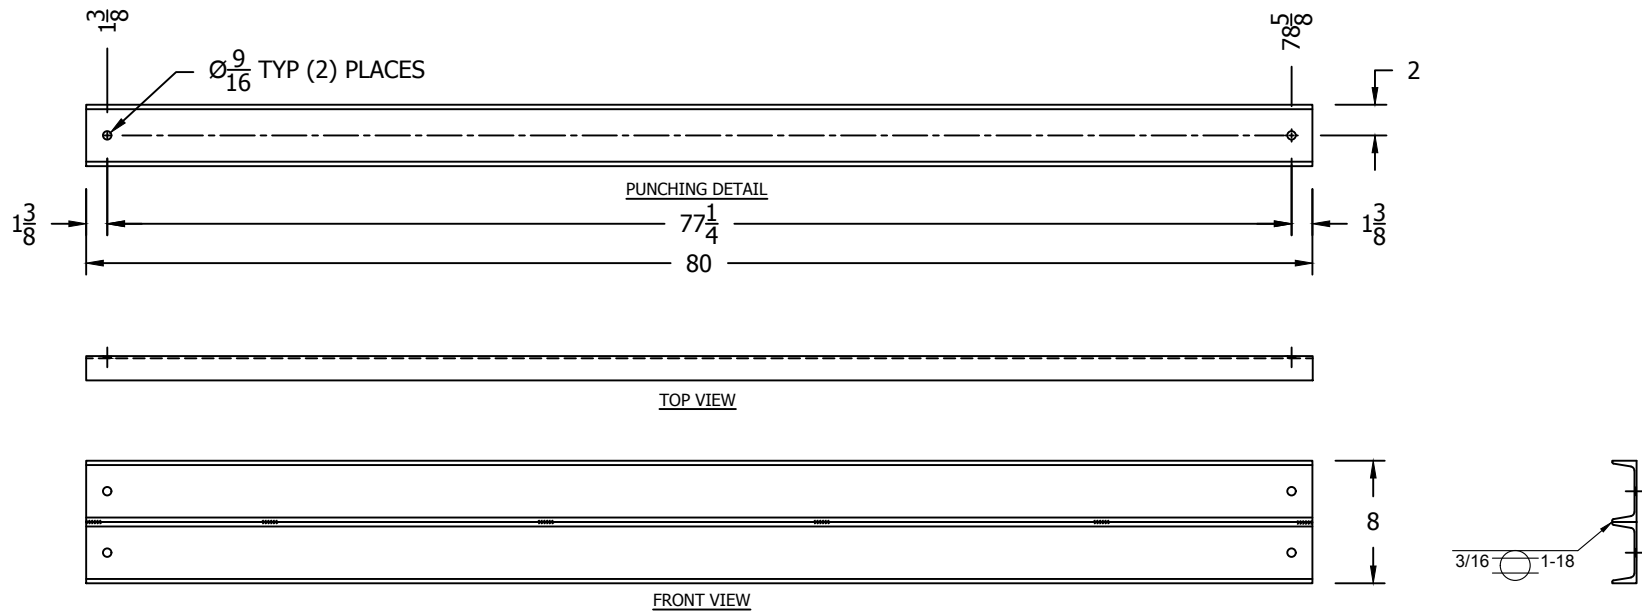

The information contained in this drawing is considered proprietary to Elite Storage Solutions, LLC. Disclosure of the drawing is not a license to distribute this information to any other party without prior written permission of Elite Storage Solutions, LLC. The inclusion of non-proprietary information (e.g. Building dimensions or other facilities) shall not be considered as cause for divulging this information to the customer.

STANDARD TOLERANCES		
FEET	+/-	1/8"
INCHES	+/-	1/32"
DECIMALS	+/-	.001
ANGLES	+/-	1.0°



1118 W. SPRING STREET MONROE, GA 30655

FOR:	DESCRIPTION:
	GUARD RAIL SLAT DOUBLE C4 X 4.5# CHANNELS
SCALE: 1-1/2" = 1'	FILE NAME: X-S-GSLT-080.00.dwg
DRAWN BY: MDH	DRAWING NO.
DATE: 10/8/15	X-S-GSLT-080.00
CHK BY:	REV. #

REV.	DATE	BY	DESCRIPTION
			REVISION INFORMATION

10/18/2016 1:44:48 PM