


**BILL OF MATERIALS**

ITEM	QTY.	DESCRIPTION	DRAWING NO	WT. #
1	2	C4 X 4.5# @ 92" LG.		35.54
		TOTAL WEIGHT		71.08

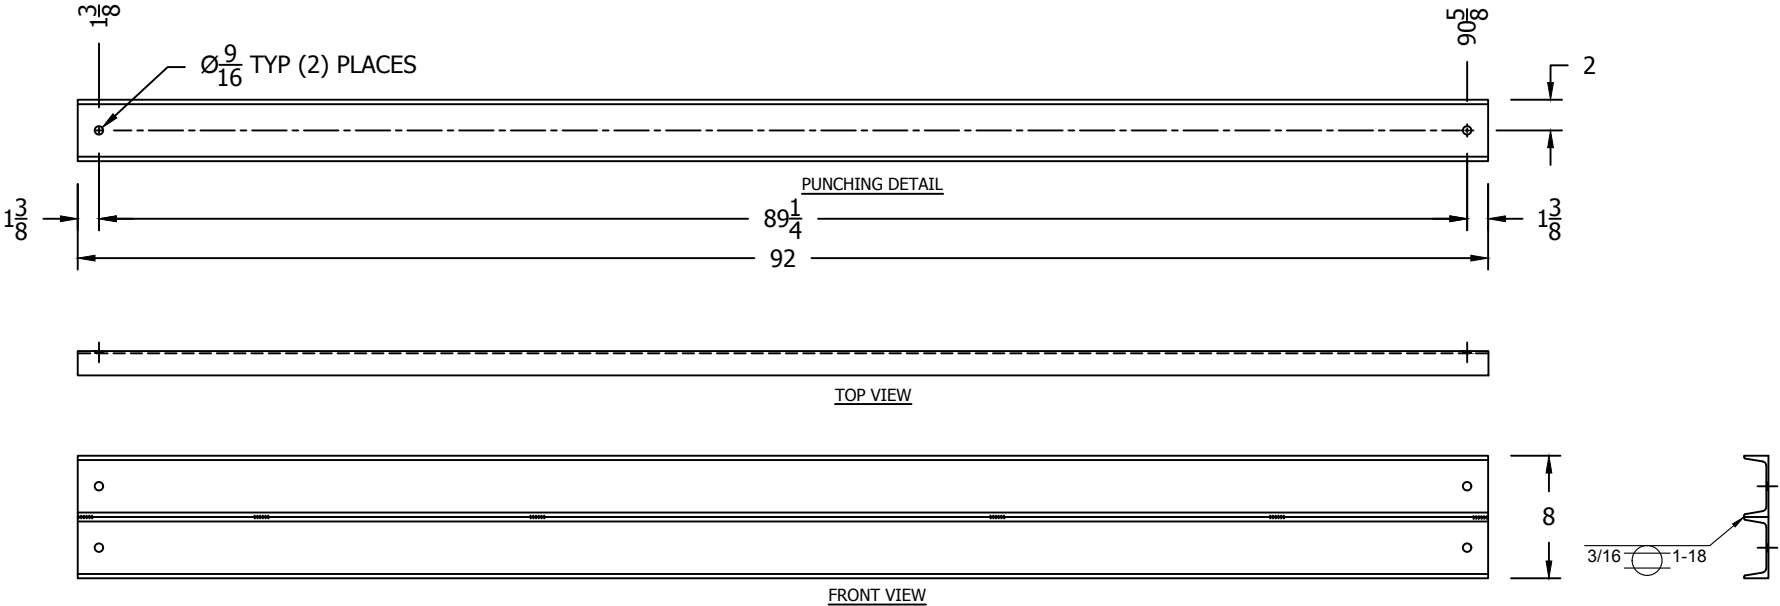

<p>10/19/2016 11:57:32 AM</p>				<p>REVISION INFORMATION</p>		<p>STANDARD TOLERANCES</p> <p>FEET +/- 1/8"</p> <p>INCHES +/- 1/32"</p> <p>DECIMALS +/- .001</p> <p>ANGLES +/- 1.0°</p>		<p>FOR:</p>		<p>DESCRIPTION: GUARD RAIL SLAT DOUBLE C4 X 4.5# CHANNELS</p>	
<p>1118 W. SPRING STREET MONROE, GA 30655</p>						<p>SCALE: 1-1/2" = 1'</p>		<p>FILE NAME: X-S-GSLT-092.00.dwg</p>		<p>DRAWN BY: MDH</p>	
<p>DATE: 10/8/15</p>				<p>CHK BY:</p>		<p>DRAWING NO.</p>		<p>X-S-GSLT-092.00</p>		<p>REV. #</p>	

The information contained in this drawing is considered proprietary to Elite Storage Solutions, LLC. Disclosure of the drawing in total or a portion to distribute this information to any other party without prior written permission of Elite Storage Solutions, LLC. The inclusion of non-proprietary information (ie. Building dimensions or other facilities) shall not be considered as cause for divulging this information. The sole purpose of this drawing is informational for the customer.