
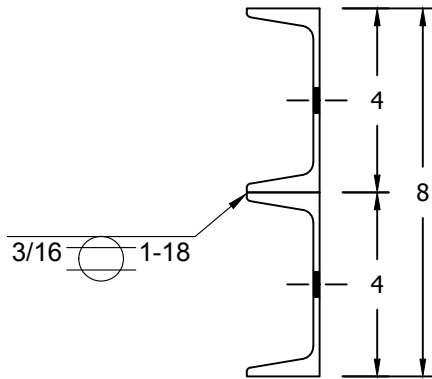


## BILL OF MATERIALS

ITEM	QTY.	DESCRIPTION	DRAWING NO	WT. #
1	2	C4 X 4.5# @ 116" LG.		44.81
TOTAL WEIGHT				89.62

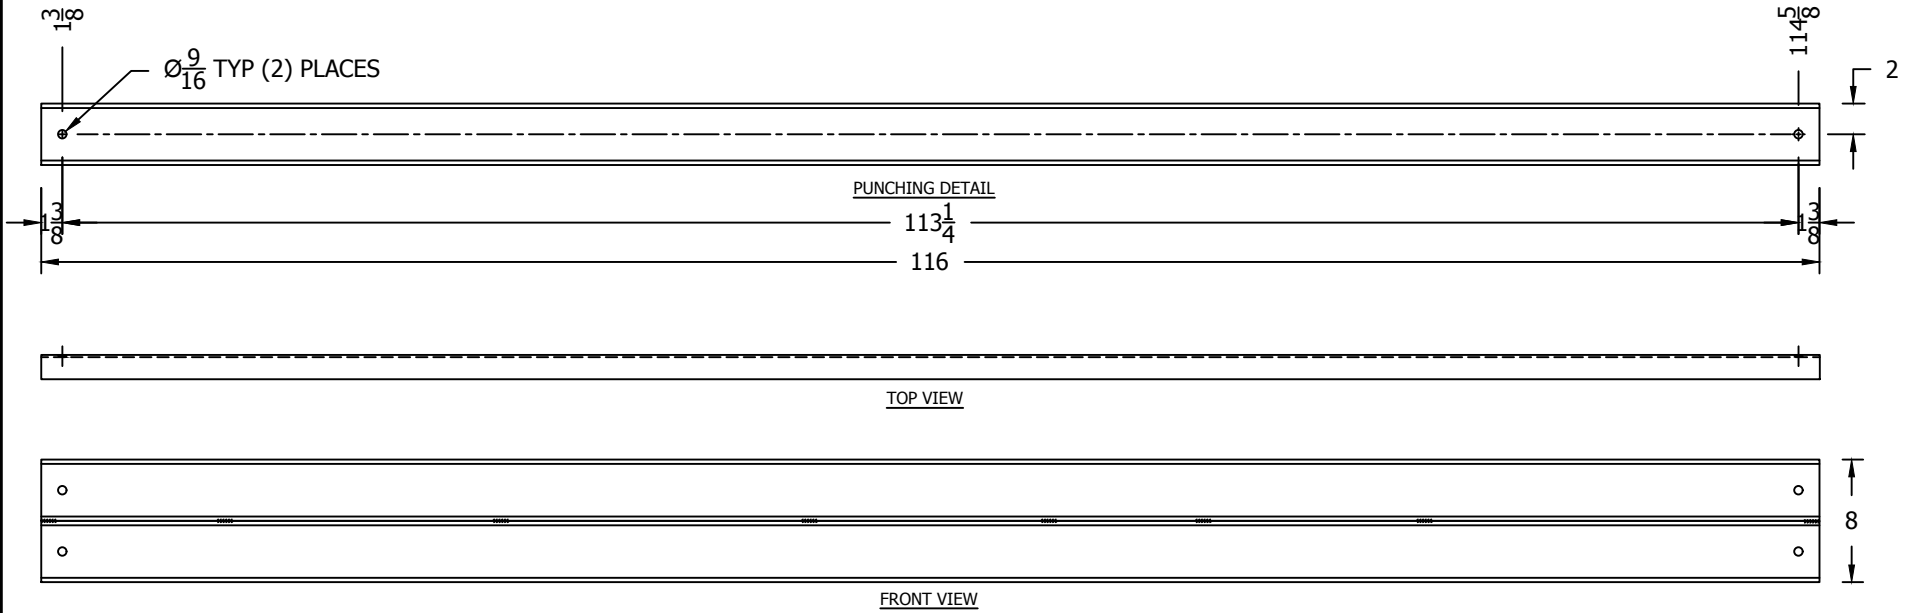

The information contained in this drawing is considered proprietary to Elite Storage Solutions, LLC. Permission of the drawing is not a license to distribute this information to any other party without prior written permission of Elite Storage Solutions, LLC. The inclusion of non-proprietary information (ie. Building parameters or other facilities) shall not be considered as cause for disallowing this statement. The sole purpose of this drawing is informational for the customer.

STANDARD TOLERANCES		
FEET	+/-	1/8"
INCHES	+/-	1/32"
DECIMALS	+/-	.001
ANGLES	+/-	1.0°



1118 W. SPRING STREET MONROE, GA 30655

FOR: \_\_\_\_\_ DESCRIPTION: **GUARD RAIL SLAT  
DOUBLE C4 X 4.5# CHANNELS**

SCALE: 1-1/2" = 1' FILE NAME: X-S-GSLT-116.00.dwg  
 DRAWN BY: MDH DRAWING NO. \_\_\_\_\_ REV. #  
 DATE: 10/8/15  
 CHK BY: \_\_\_\_\_ **X-S-GSLT-116.00**

REV.	DATE	BY	DESCRIPTION
	10/18/2016 1:45:32 PM		REVISION INFORMATION