


BILL OF MATERIALS

ITEM	QTY.	DESCRIPTION	DRAWING NO.	WT. #
1	1	BAR 1" x 12" LG.		2.75
2	1	0.135 UTILITY CHAIN x 16" LG. (12 LINKS)		0.70
		TOTAL WEIGHT*		3.45

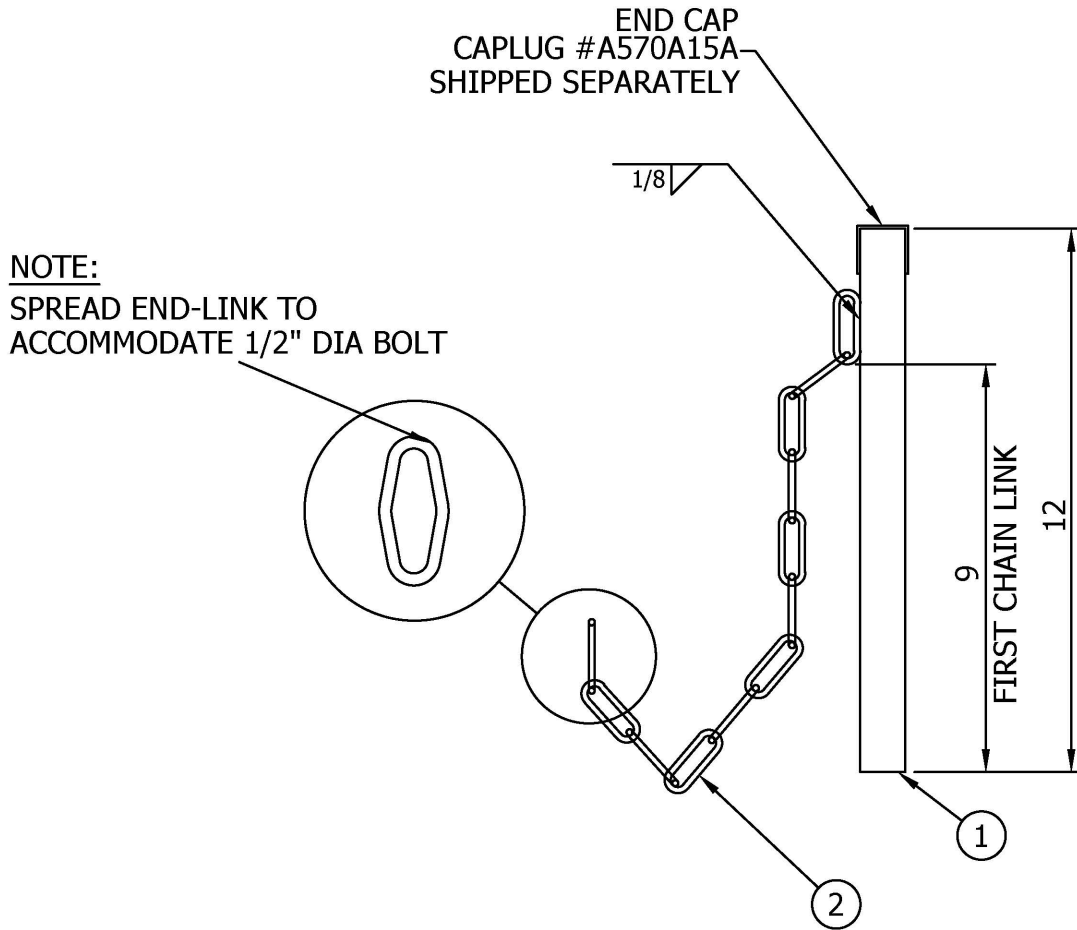

REV.	DATE	BY	DESCRIPTION
REVISION INFORMATION			
FOR:			DESCRIPTION:
			12" RETAINING POLE FOR CANTILEVER RACK

STANDARD TOLERANCES	
FEET	+/- 1/8"
INCHES	+/- 1/32"
DECIMALS	+/- .001
ANGLES	+/- 1.0°

The information contained in this drawing is provided pursuant to the design solution, Inc. Possession of this drawing is not a license to reproduce the information in any other part without prior written permission of Elite Storage Solutions, Inc. The inclusion of non-proprietary information (ie. hardware, components, etc.) within this drawing is not intended to constitute an endorsement or approval of the same. The use of such information is at the discretion of the customer.

ELITE
STORAGE SOLUTIONS

1118 W. SPRING STREET MONROE, GA 30655

SCALE: 3" = 1'-0"	FILE NAME: X-S-POLE-CHAIN-12
DRAWN BY: MD	DRAWING NO. X-S-POLE W/CHAIN-12
DATE: 7/1/13	REV. #
CHK BY: JLP	