


BILL OF MATERIALS

USE EITHER DROP

ITEM	QTY.	DESCRIPTION	DRAWING NO	WT. #
1	1	L1 1/2" X 1 1/2" X 1/8" @ 20 3/4"		2.19
1	1	L2" X 2" X 1/8" @ 20 3/4"		2.94

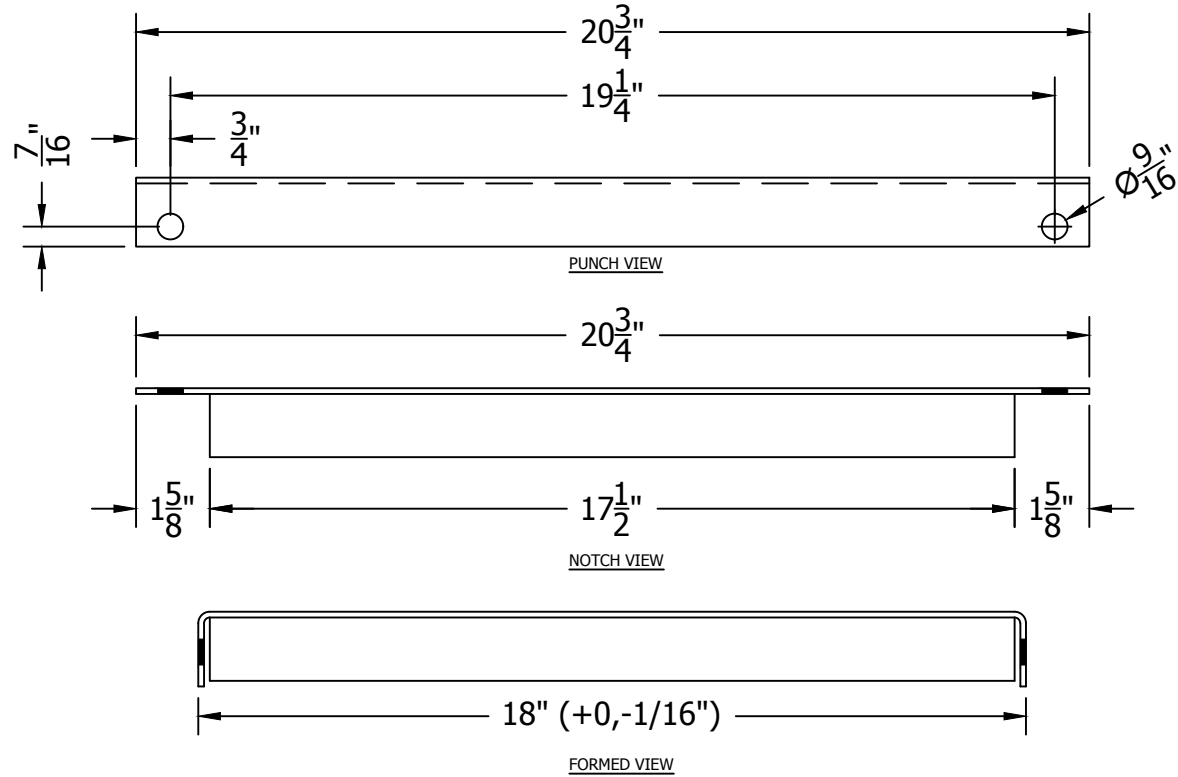

FOR:	DESCRIPTION:	STRUCTURAL FRAME SPACER
SCALE:	NTS	FILE NAME: X-S-SFTF-ANGLE-018.00.dwg
DRAWN BY:	JW	DRAWING NO.
DATE:	02/24/16	X-S-SFTF-ANGLE-018.00
CHK BY:		

STANDARD TOLERANCES

FEET	+/-	1/8"
INCHES	+/-	1/16"
DECIMALS	+/-	.001
ANGLES	+/-	1.0°



1118 W. SPRING STREET MONROE, GA 30655

REV.	DATE	BY	DESCRIPTION
			REVISION INFORMATION

10/18/2016 4:17:02 PM

The information contained in this drawing is considered proprietary to Elite Storage Solutions, LLC. Disclosure of the drawing is not a license to distribute this information to any other party without prior written permission of Elite Storage Solutions, LLC. The inclusion of non-proprietary information (ie. Building parameters or other locations) shall not be considered as cause for disavowing this statement. The sole purpose of this drawing is informational for the customer.

REV. #