

Sheet No. 13700-1732  
REVISED

3


CHAMBER-MATERIAL  
WOOD  
BRICK




PLAN OF SECOND FLOOR

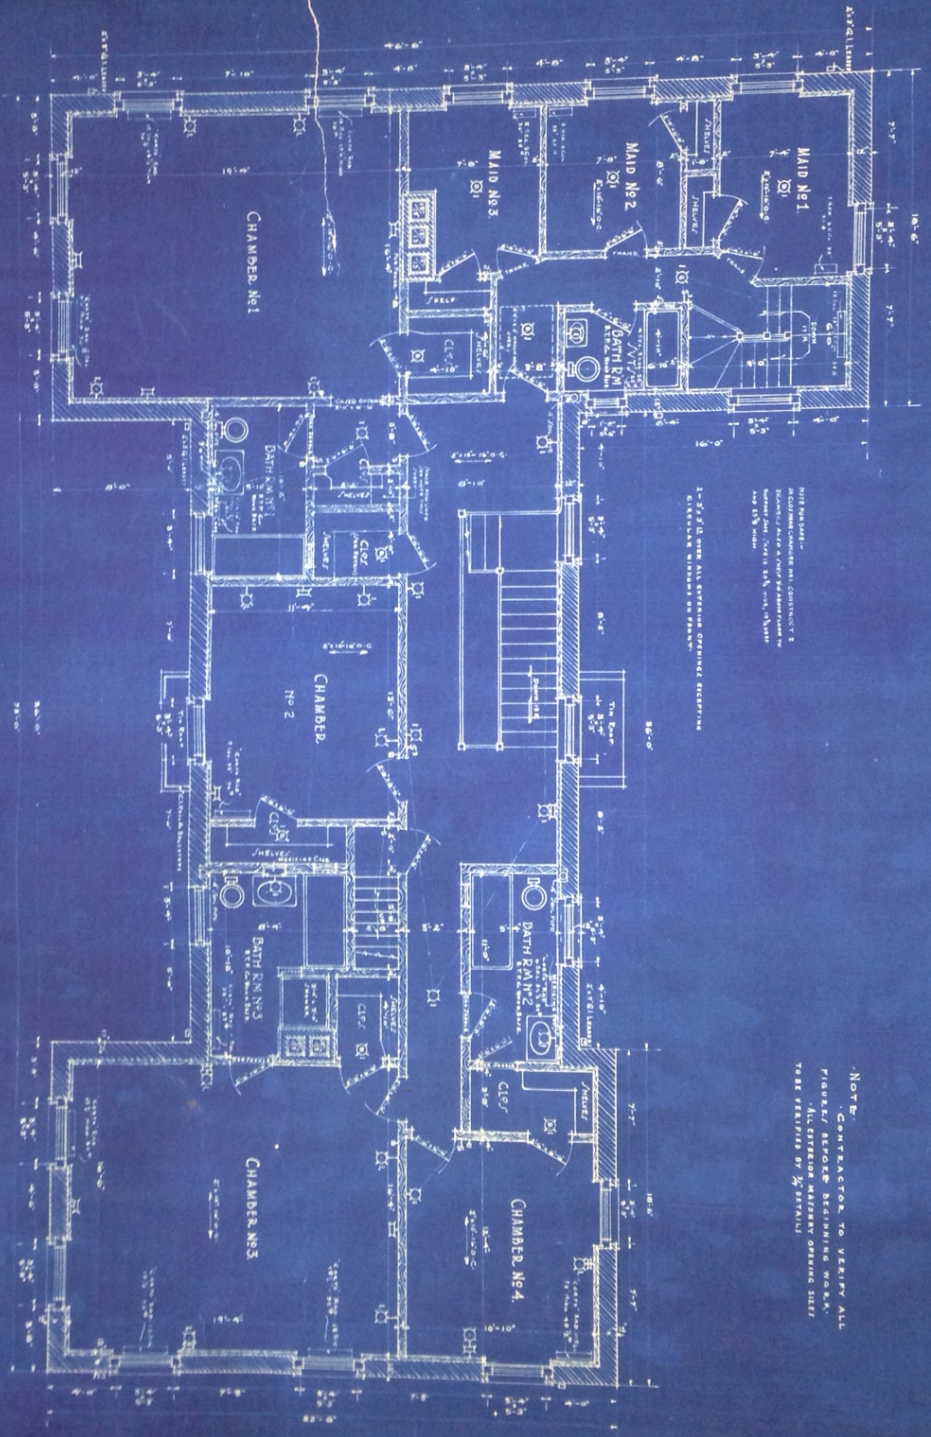

#111