


# *Curb Mount Flat glass*

OUT

(CMF)

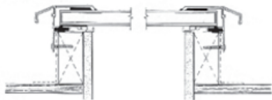

17 1/2" X 33 1/2"



MODEL (CMF)(CMV) 1430

**Skylight Framing Diagram**  
**DOMEL Inc.**

25 1/2" X 75 1/2"



MODEL (CMF)(CMV) 2272