


Material list Revision of 8/28/14 on 9/15/14

- ⑥ - 6' x 6 Panels Custom Stockade see sketch →
- ⑦ - 6 x 6 Posts + Pyramid caps

from original 8/28/14 Contract  
 Haven Series 4' High Black Aluminum Composite Fence + Gate  
 To Close of Bldg to side line  
 2 - 4' Panels  
 1 - 4' x 3 wide Gate + Hold  
 2 - HD Gate Posts + caps  
 2 - Reg End Posts + cap

Less Remove + Dispose of 4 1/2' x 4 1/2' of Aluminum  
 Pre stain 3 coats on 6' Stockade + 1 Touch up coat  
 → Install all the above based on Garage digging

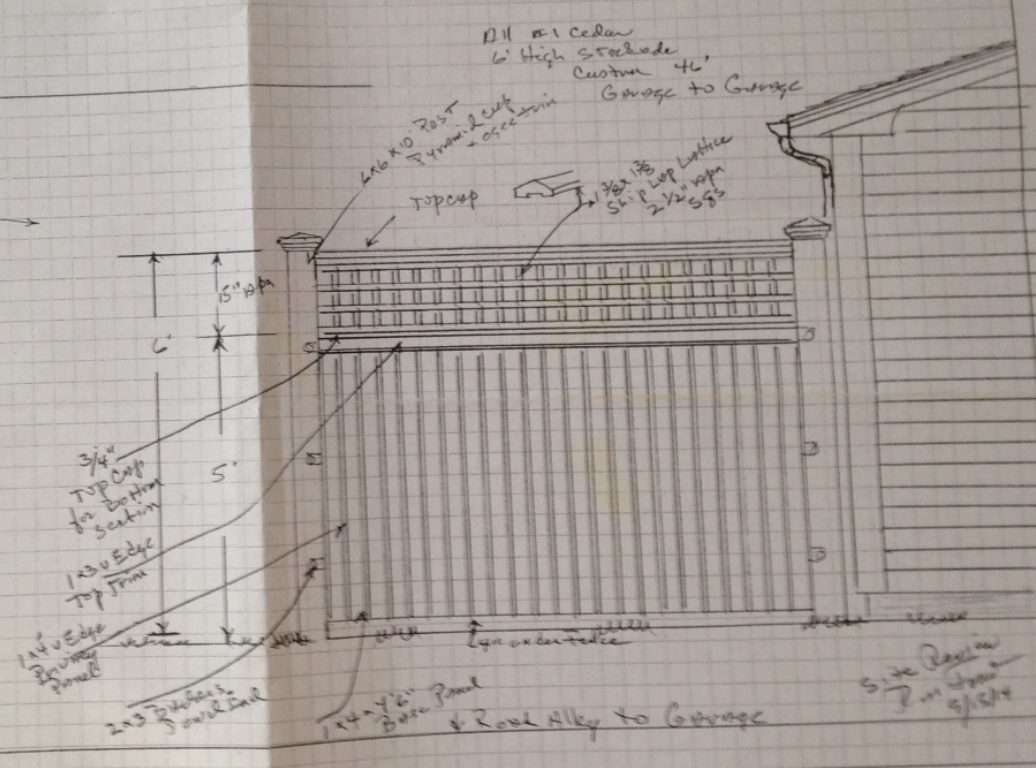

354 Payne Road Scarborough, ME 04074-9564  
 Tel: 207.883.2775 • Fax: 207.883.7017  
 In Maine: 1.800.287.2775  
 www.ronforestfence.com

**Ron Forest & Sons**  
 Fence Company