


PINE STREET

CARROLL STREET

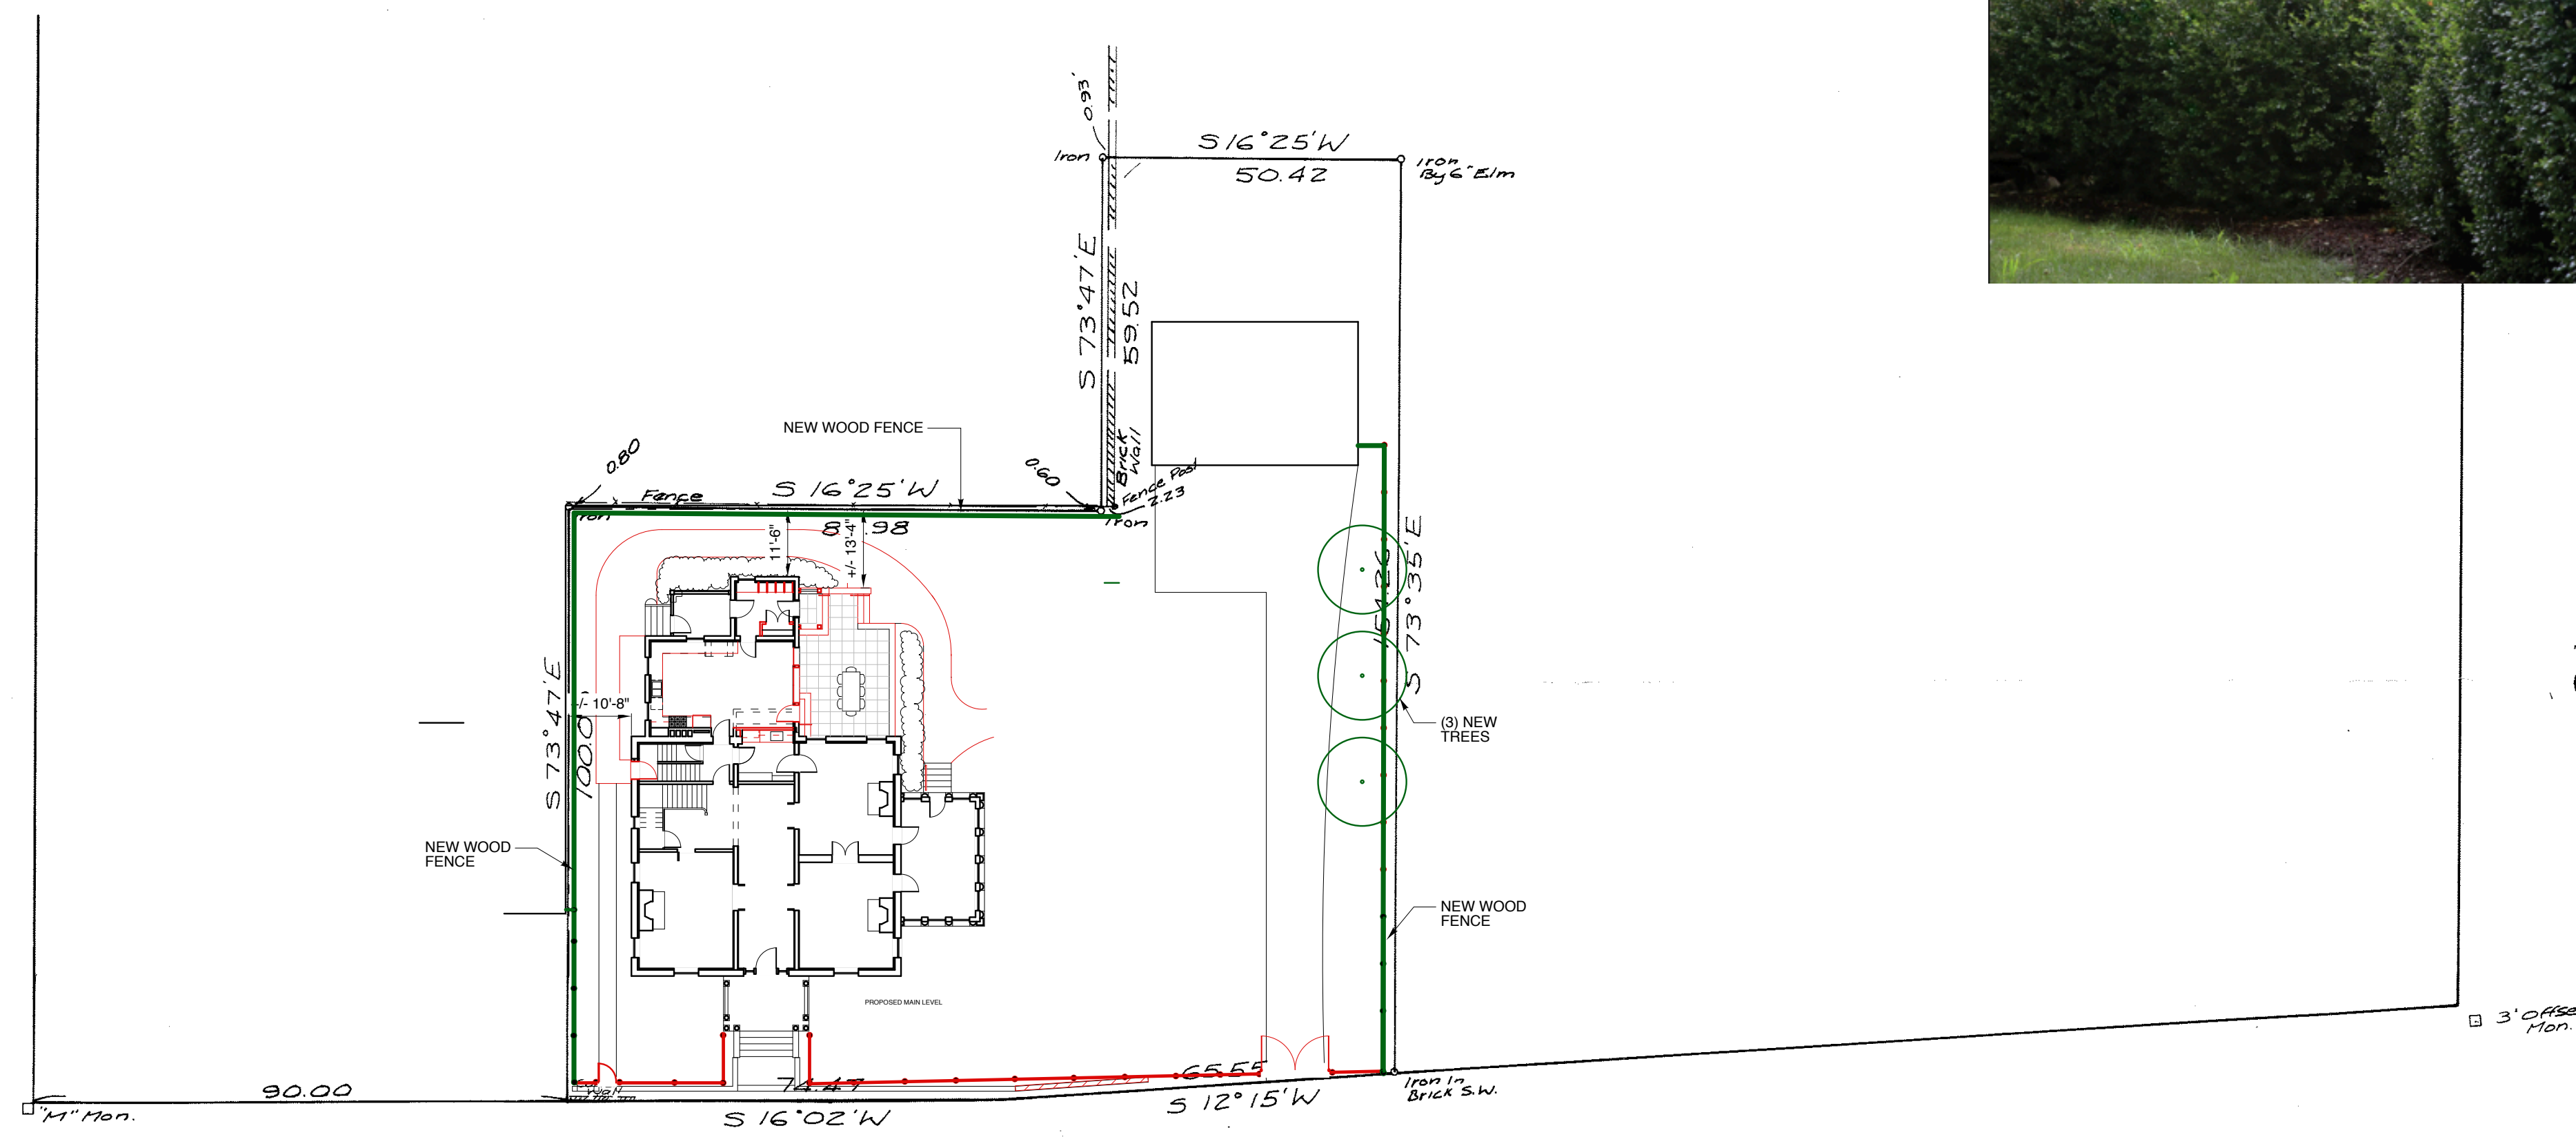

WESTERN PROMENADE

DATE	REVISION
PLAN OF PROPERTY IN PORTLAND, MAINE	
MADE FOR ROMAN CATHOLIC BISHOP OF PORTLAND	
H.I. & E.C. JORDAN - SURVEYORS	
EDWARD C. JORDAN CO., INC. CIVIL AND SANITARY ENGINEERS PORTLAND, MAINE	
SCALE 1" = 20'	DATE APR. 17, 1969
SURVEY L771	FILE NO. 263 1/2