


01 WSHTP  
 QTY. 3 SCALE: 3/4" = 1'-0"  
 1° BEVEL  
 2 3/4" BOTTOM RAIL

3rd floor Courtyard Units

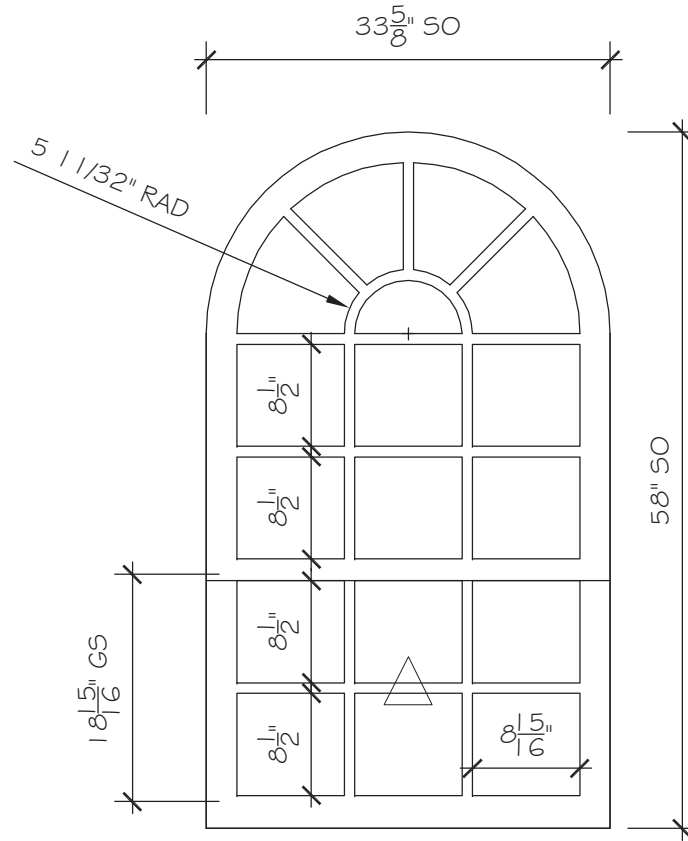

02 WSHTP (RT2)  
 QTY. 2 SCALE: 3/4" = 1'-0"  
 1° BEVEL  
 2 3/4" BOTTOM RAIL

3rd floor Vaughn St. Units