




ELEVATION A - DSP

ELEVATION B

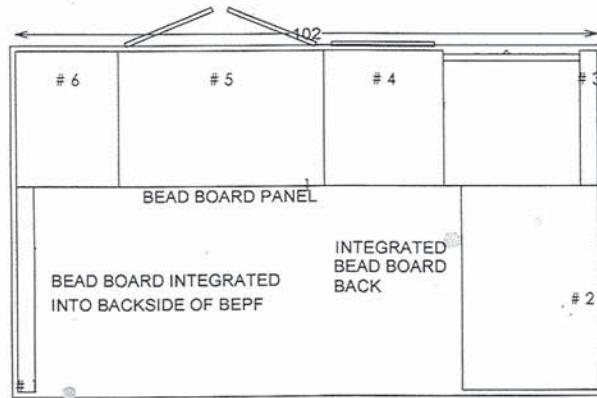


ELEVATION A

TRIM ISLAND WITH FLAT STOCK

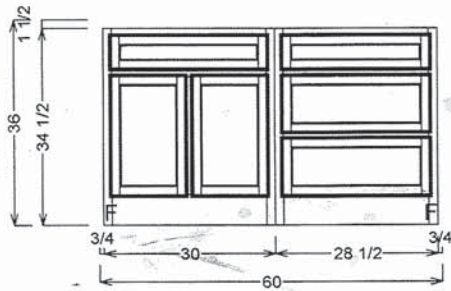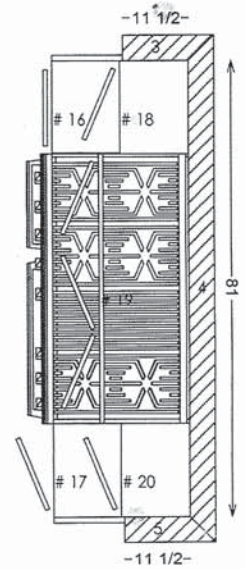


ELEVATION B WAINSCOT PANEL

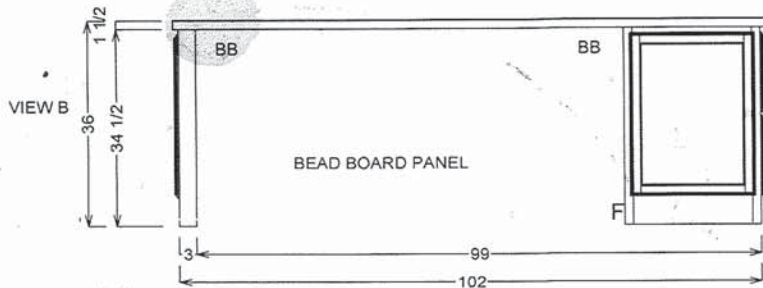

VIEW A

VIEW A

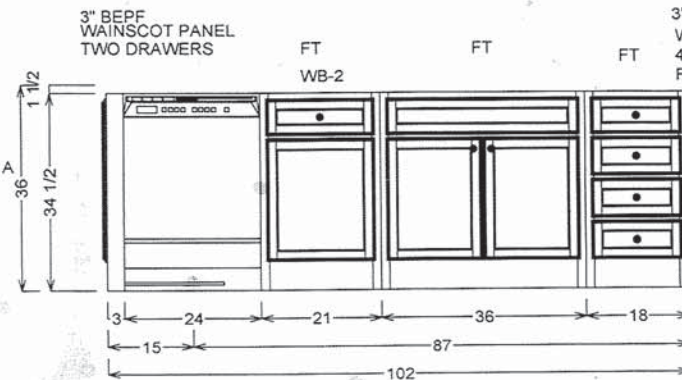

VIEW B

3" BEPF
WAINSCOT PANEL
TWO DRAWERS

FT

WB-2

FT

FT

3" BEPF 60" D W/ FT
WAINSCOT PANEL
4 FALSE DRWS, 2 FALSE DOORS
FINISH LEFT SIDE W/ BEADBOARD