

Proposed Curb Cut with
5'0" Wide Brick Skirting

Carroll Street

Esplanade

Brick Sidewalk

Proposed Permeable Peastone Driveway
with 9" x 5" x 5" Granite Cobble Border

Existing Norway Maple

Residence



Date: 1/15/15
Designer: AMM
Revisions

112 Vaughn Street, Portland, ME 04102


Garage

Private Alley

12'-0"

12'-0"

4'-0"

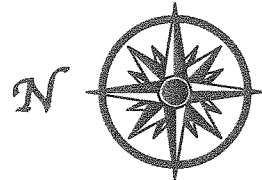

0 1' 4' 8' 12'

SCALE: 1/4" = 1'-0"

Proposed Brick Skirting