


Refrigerant Lines
Run in bsmt to chase,
then up to 3rd Flr
Condenser / Lines Not exposed on exterior of building

(Outdoor Unit)
36 kBtu/hr -
Multi-split

THIRD FLOOR PLAN
SCALE: 1/4" = 1'-0"

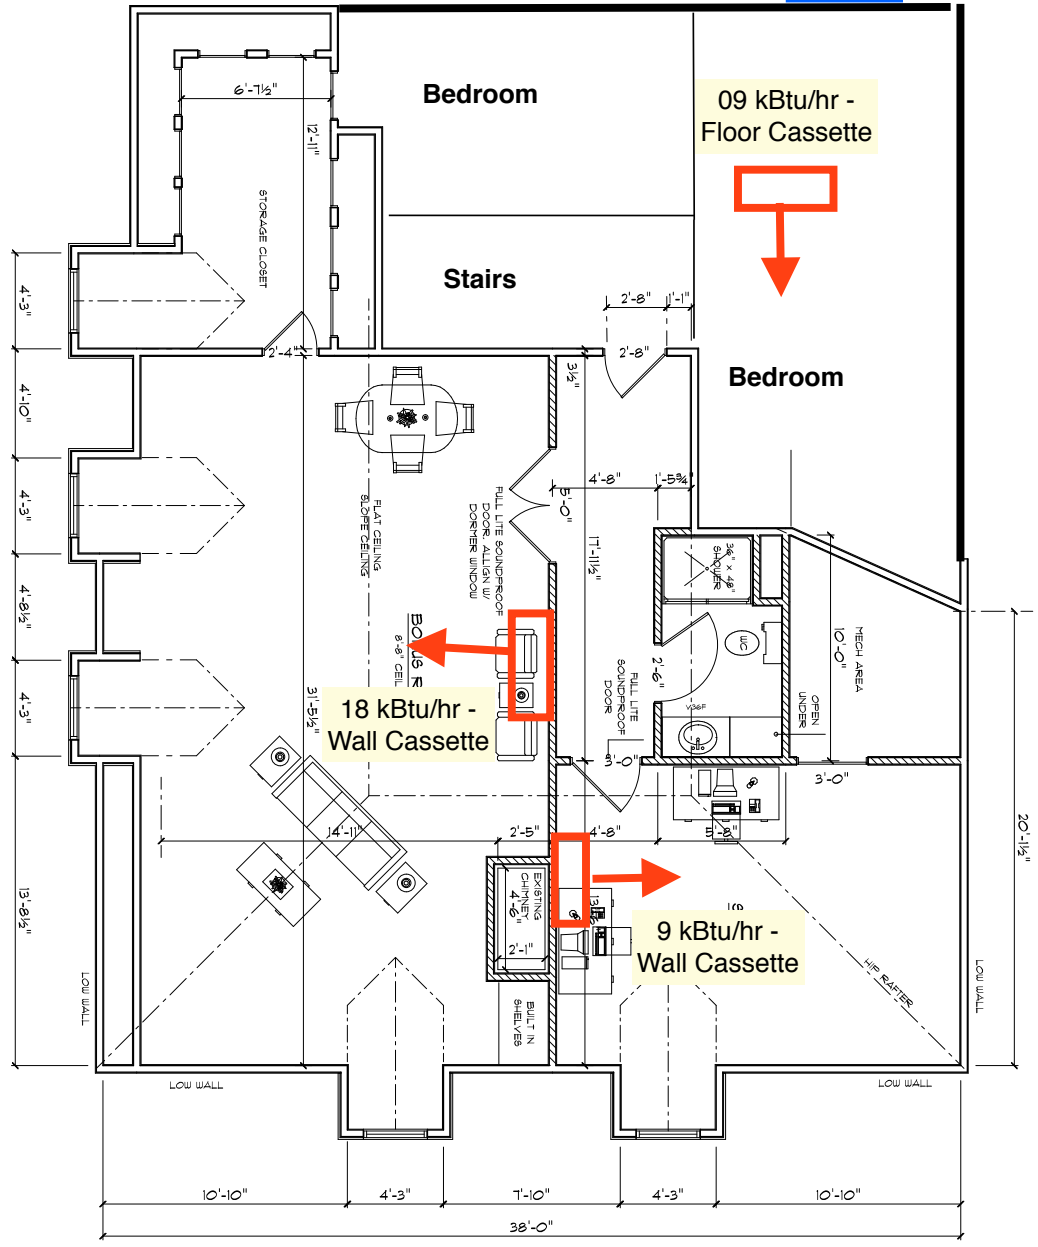

	DATE:	DESIGN FOR :	DESIGN OF :
	REVISED:	VIKING RESTORATION P.O. BOX 15233 PORTLAND, ME. 04112 207-828-2900	CAMERON LINEN 108 VAUGHAN ST PORTLAND, ME.

Quality Drafting & Design

House plans - Additions
Revolations - Garages
and more

Tom Bouchard
801 Bald Hill Road
Wells, Me. 04090
cell 207-467-5276
tjb@maine.rr.com

25 Years of Experience