



2 Building Section

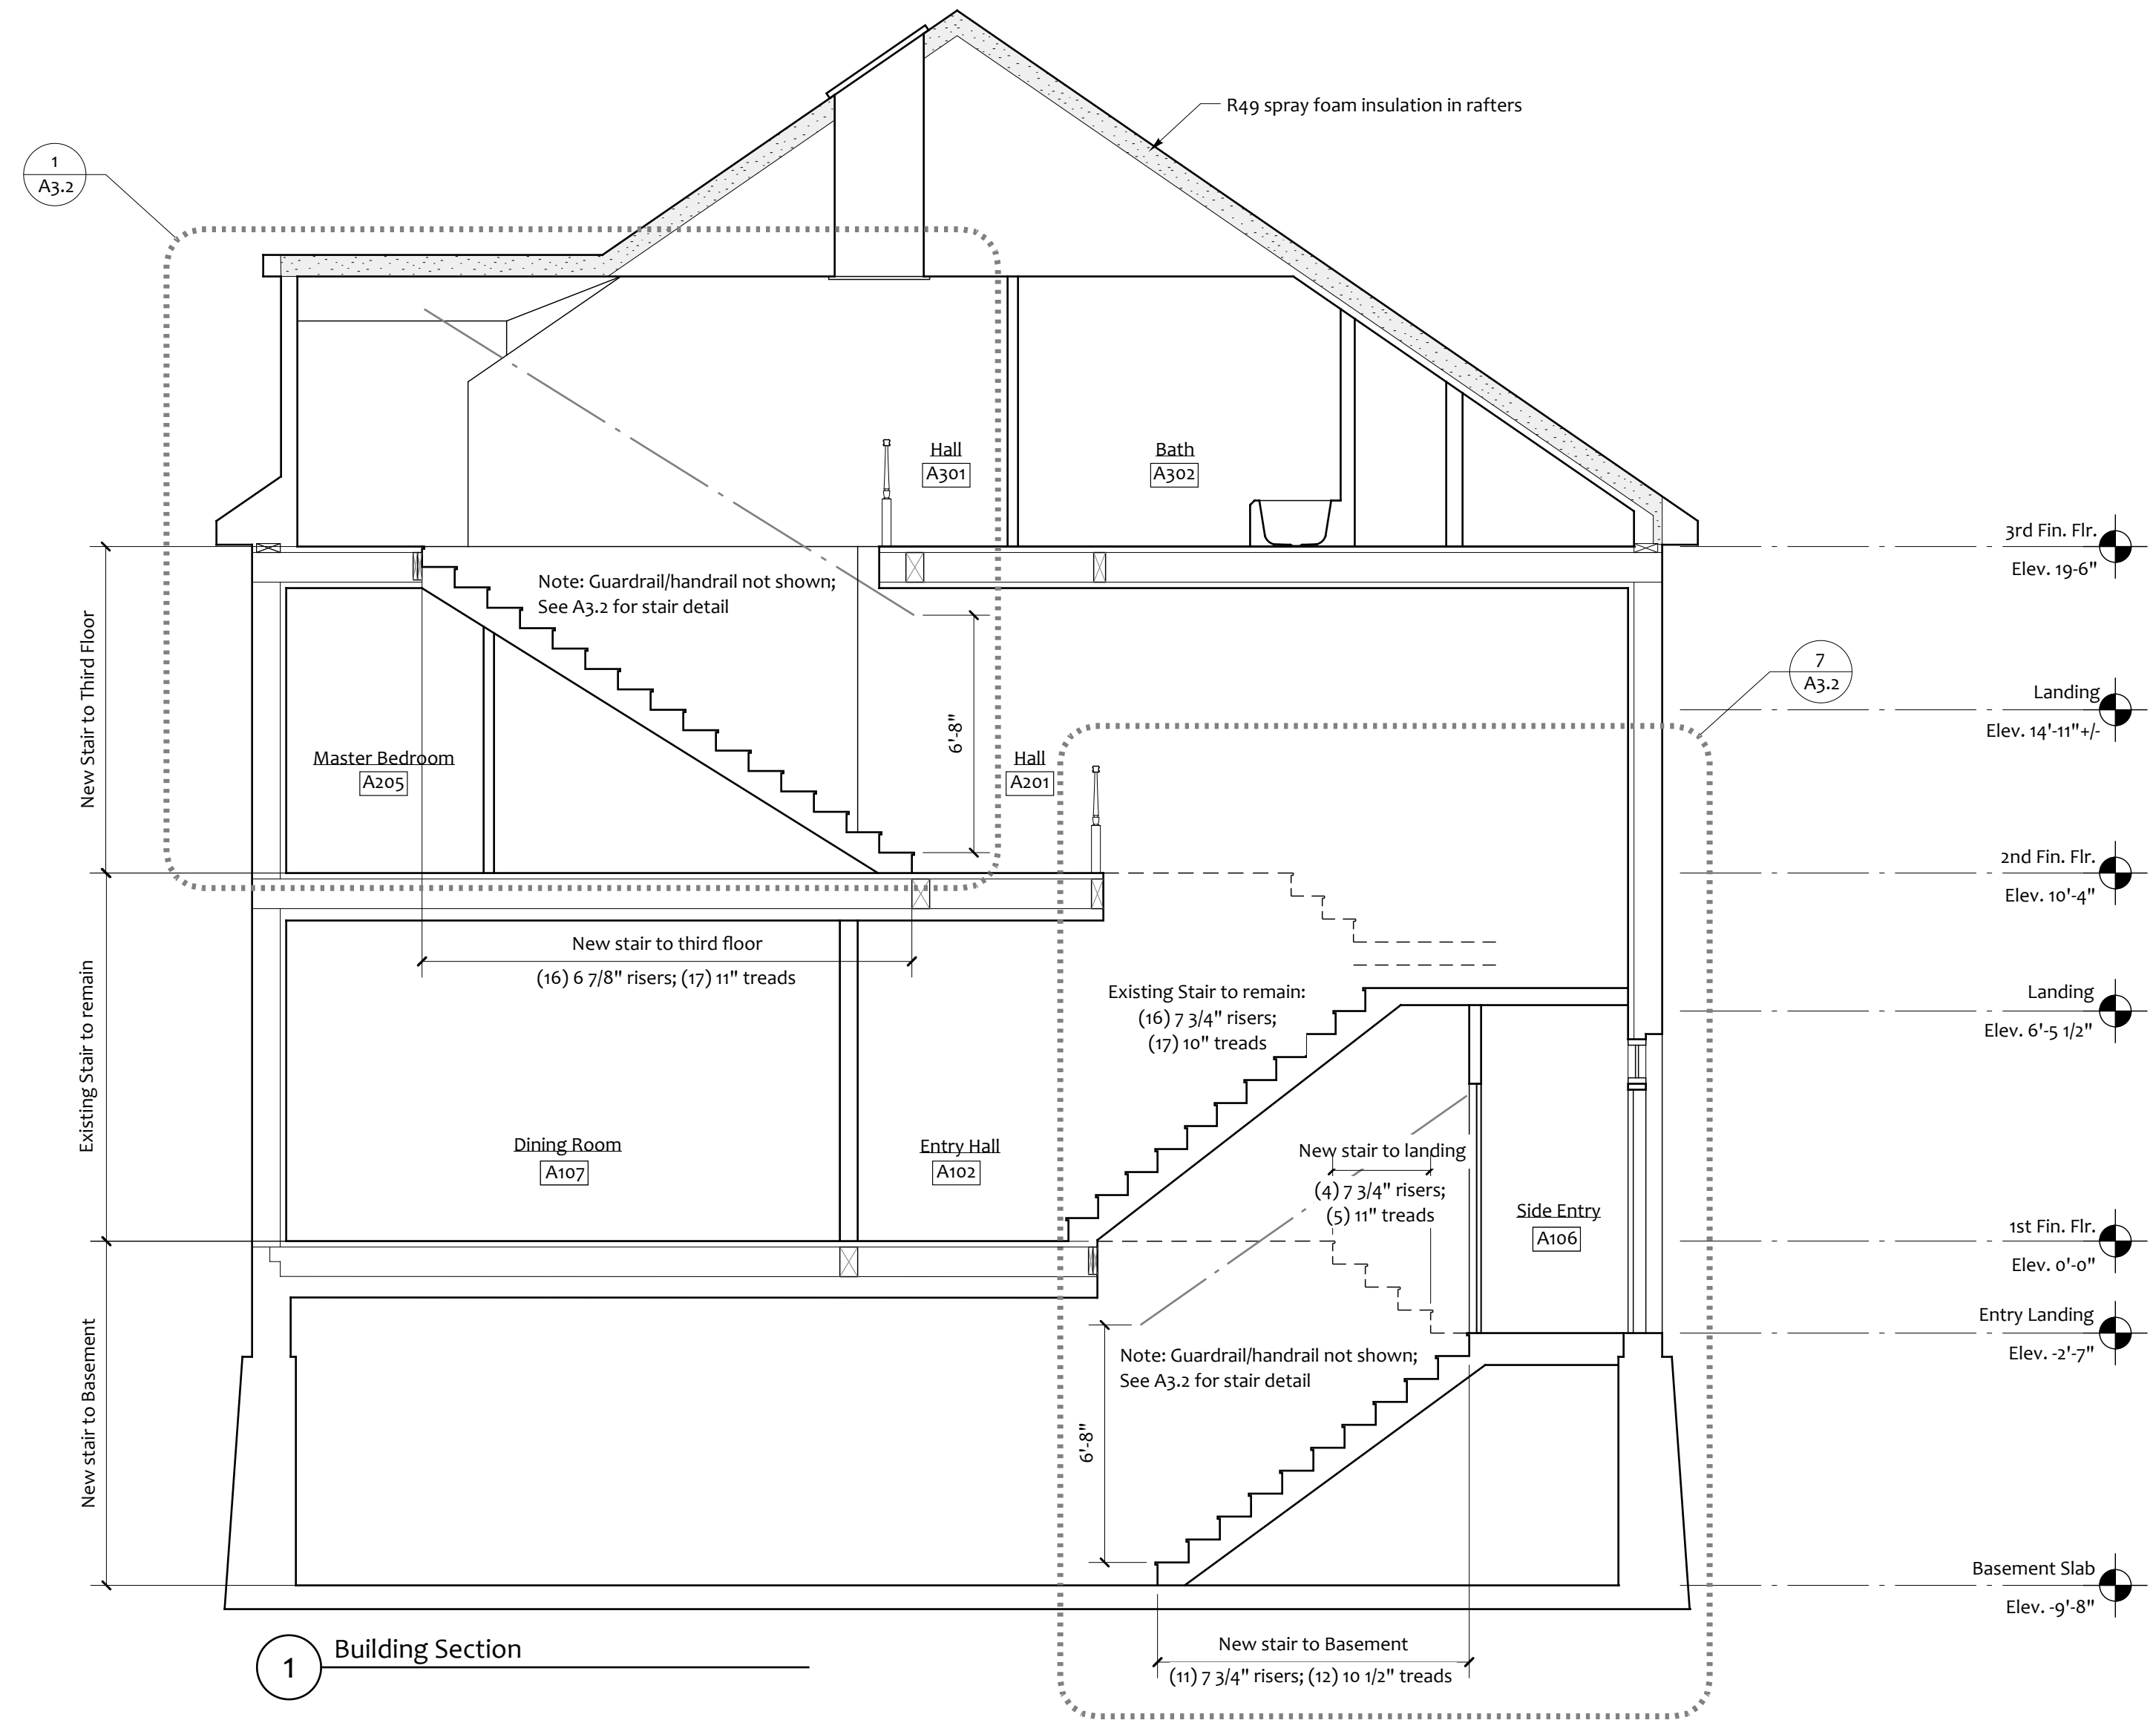


1 Building Section

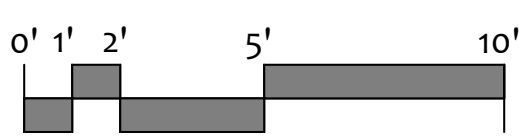

PERMIT SET  
6.15.16

A-3.0

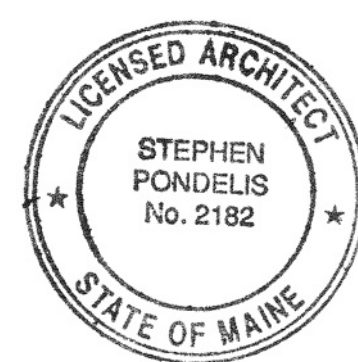

**AP ATTARDO PONDELIS**  
ARCHITECTURE

81 Bridge Street  
Suite 402  
Yarmouth, Maine 04096  
(207) 846-2042

May Residence  
The Philip J. Deering House

100 Vaughan Street  
Portland, Maine

Building Sections

Scale: 1/4"=1'-0" Drawn by: PCA  
Date: 6.15.16  
Revisions: