



2 Building Section

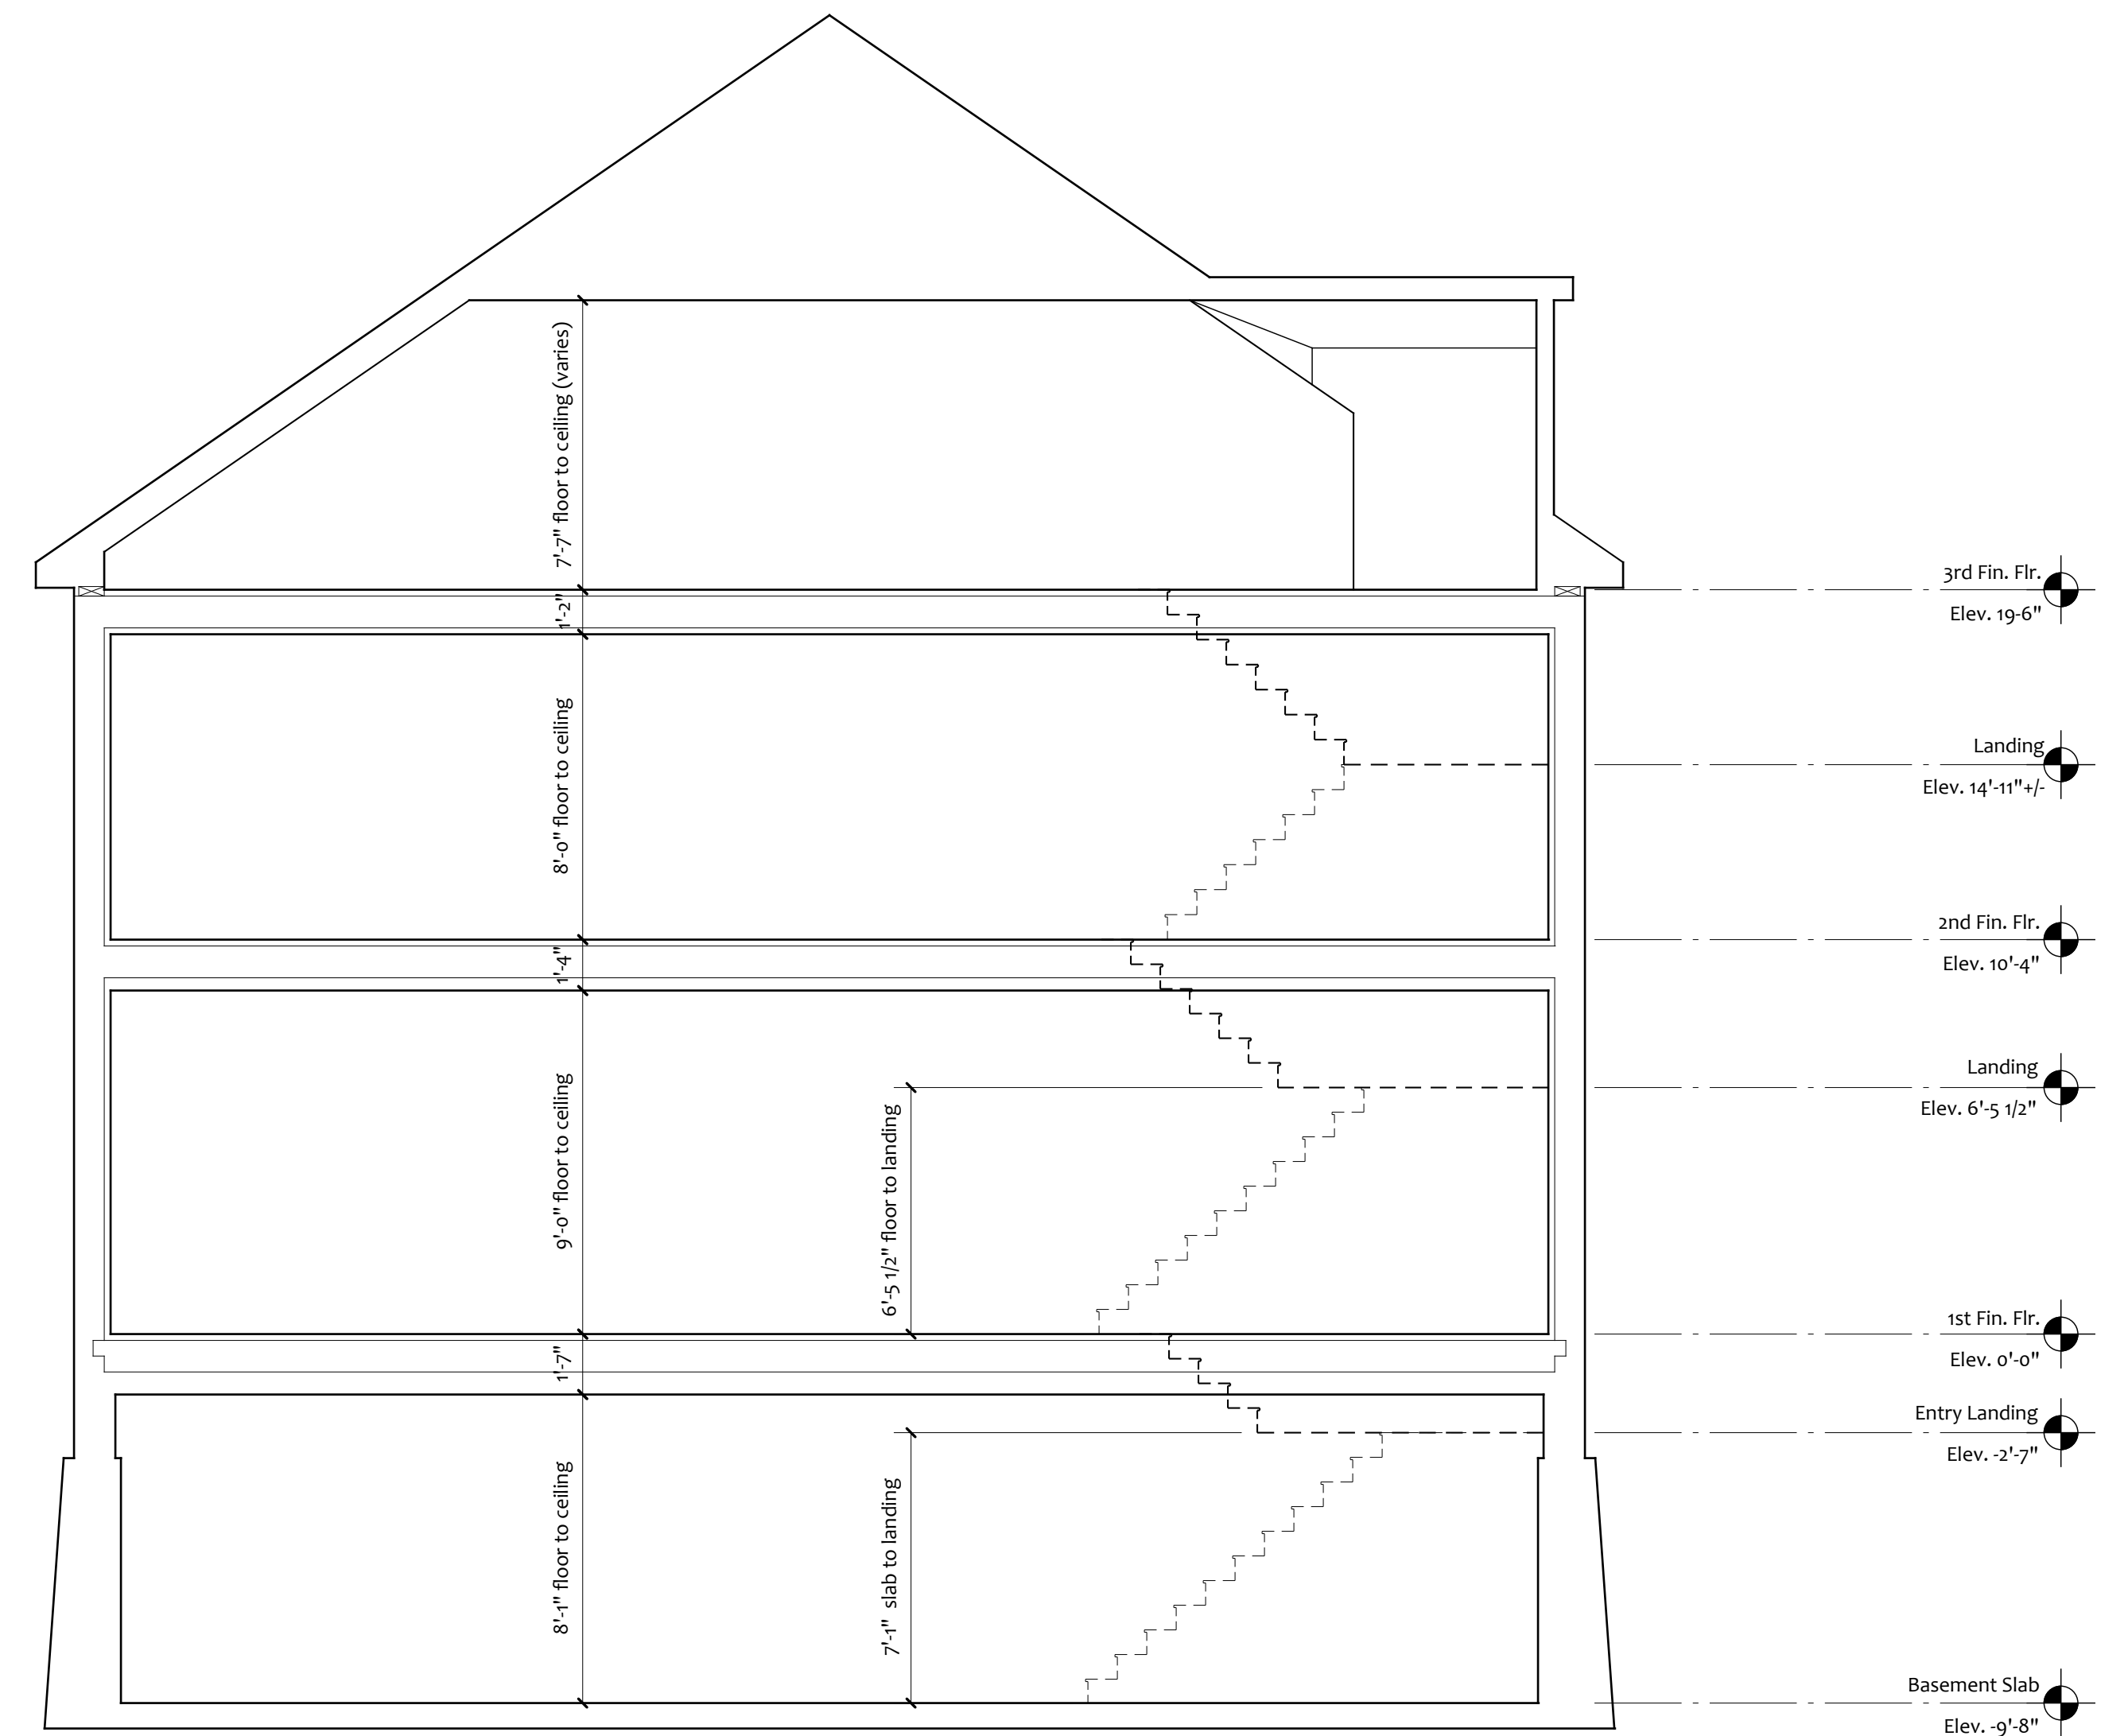


1 Building Section

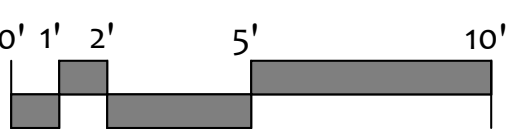

PERMIT SET
6.15.16

Ex-3.0

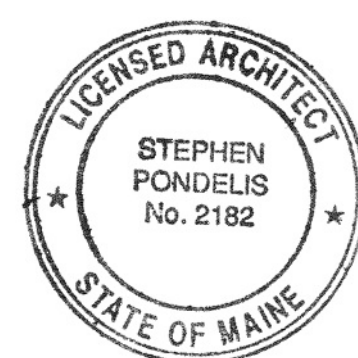

4P ATTARDO PONDELIS
ARCHITECTURE

81 Bridge Street
Suite 402
Yarmouth, Maine 04096
(207) 846-2042

May Residence
The Philip J. Deering House

100 Vaughan Street
Portland, Maine

Existing Conditions
Building Section

Scale: 1/4"=1'-0" Drawn by: PCA
Date: 6.15.16
Revisions: