

PASSAGEWAY (UNACCEPTED)

CORNER IS IN WALL FACE

N 00°43'19" E 95.00' Afterward Shift From 202'

120.83'

now or formerly
CAMERON S. LINEN, ET. ALS
book 32023 page 25

LOT COVERAGE: Revised
Lot Area: 12,780 sf
Proposed lot coverage: 3,326 sf
% coverage = 26%

now or formerly
MARY LOU THALL
book 32394 page 8

LOT CORNER IS
INSIDE WOOD FILLAR

120.83'

BRICK FILLAR


467.83'

TBM: MAG NAIL IN BACKSIDE OF POLE 13
ELEV. 195.54

VAUGHAN STREET



66.00'

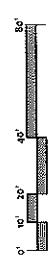

FOR CONSTRUCTION
7.8.16

L1.0

Proposed Site Plan

Scale: 1" = 10'
Date: 7.8.16
Resigned:

May Residence
The Phillip J. Deering House
100 Vaughan Street
Portland, Maine

ATTARDO PONDELIS
ARCHITECTURE
Portland, Maine

NOTE: This drawing does not include every detail required for construction. Missing information may include, but is not limited to, information regarding subsurface conditions, the existing structure, mechanical system design, and the electrical service. The contractor shall be responsible for verifying the accuracy of the information and the absence of all claims arising out of its connection with its use for construction.