


55 CARROLL ST.

2nd Floor Mould's Bathroom Wall Framing

• Non-load Bearing Wall. SCALE 1/2" = 1'

Peter Dumphy
33 Carter Street
South Portland, Maine 04106
Cell 210-42200

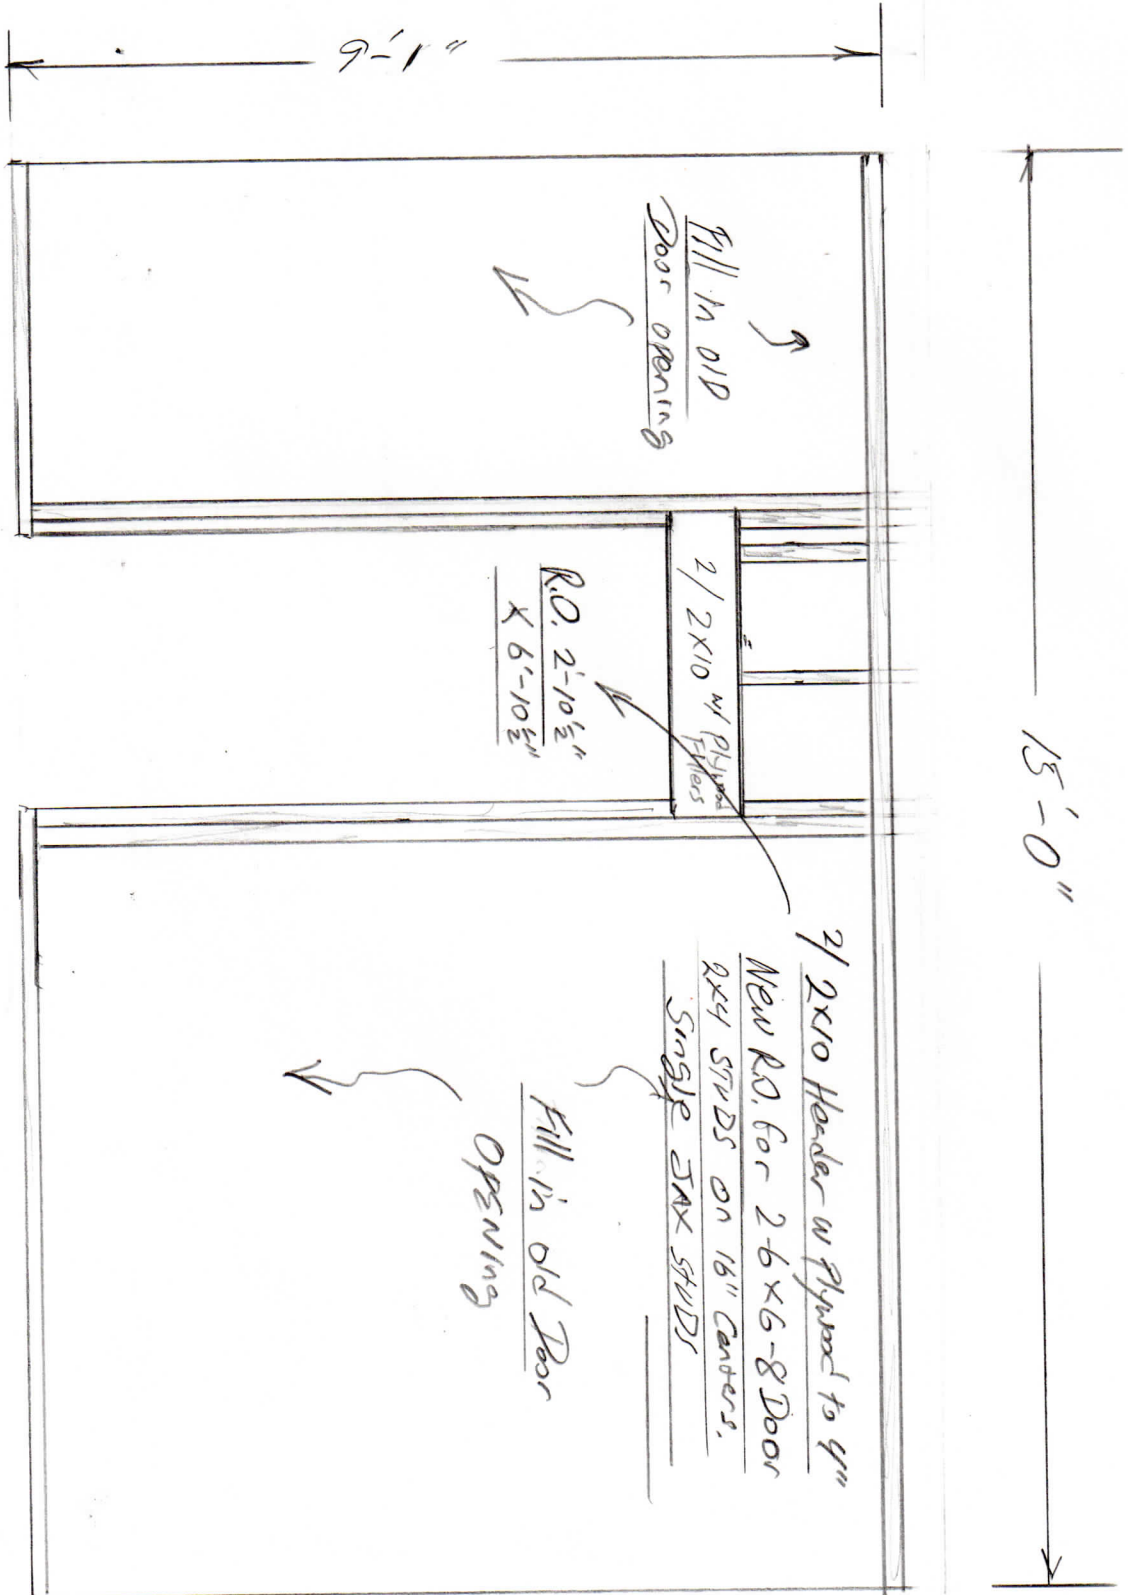

(2)