


55 CARROLL ST.

Kitchen Wall Framing: Scale $\frac{3}{8}'' = 1'$

Peter Dunphy
33 Carter Street
South Portland, Maine 04106
Cell 210-4200

R.O.
2'-10 $\frac{1}{2}$ ''

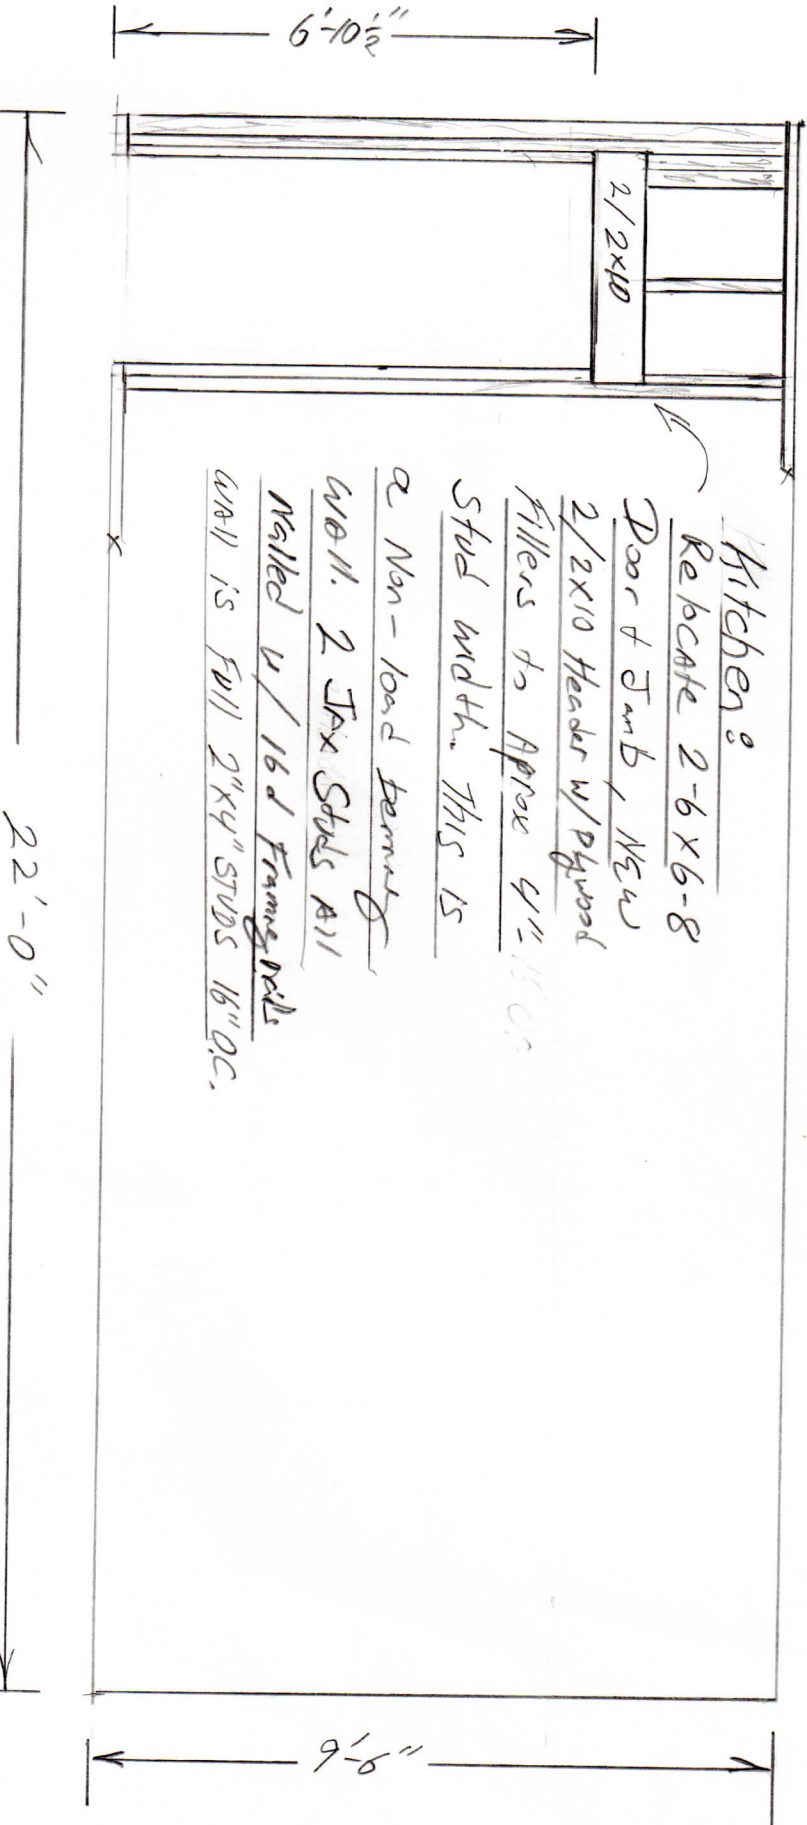

1