


1 NORTH ADDITION-EAST ELEV.


2 NORTH ADDITION-NORTH ELEV.

3 WEST ADDITION-NORTH ELEV.

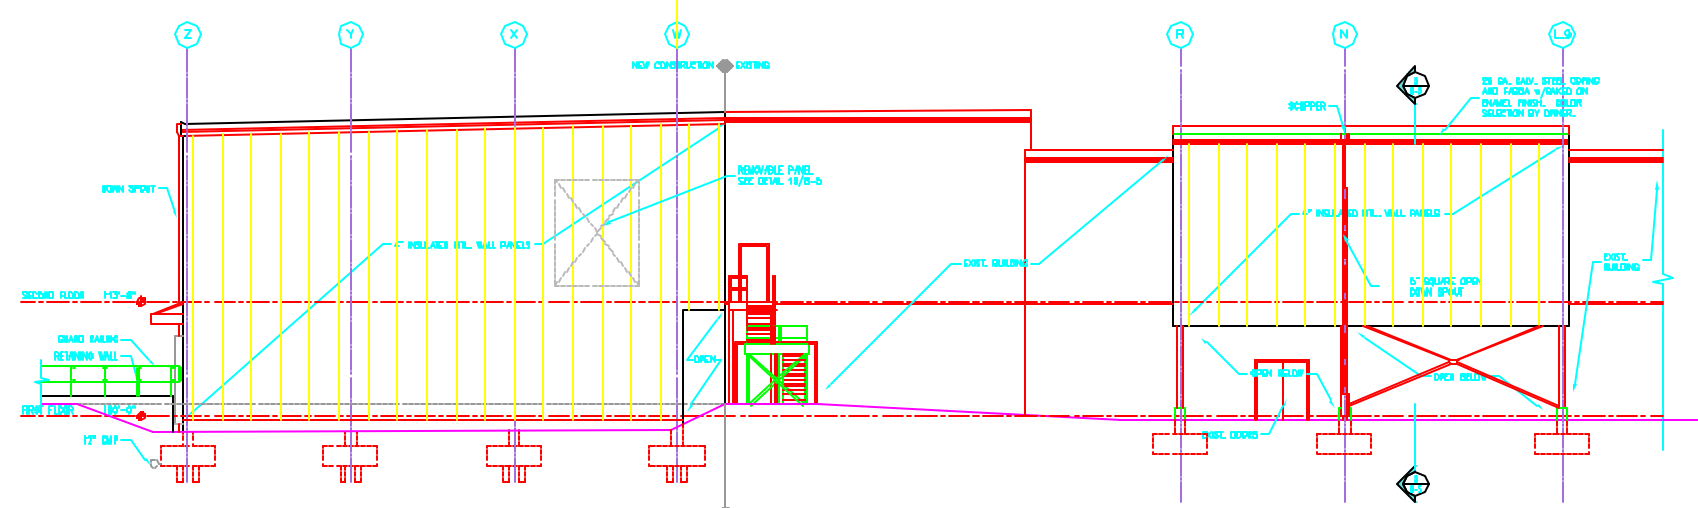


4 NORTH ADDITION-WEST ELEV.


5 WEST ADDITION-WEST ELEV.

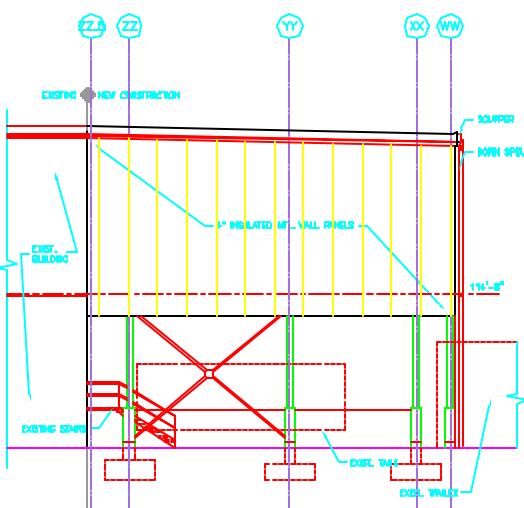

6 SOUTH ADDITION-WEST ELEV.

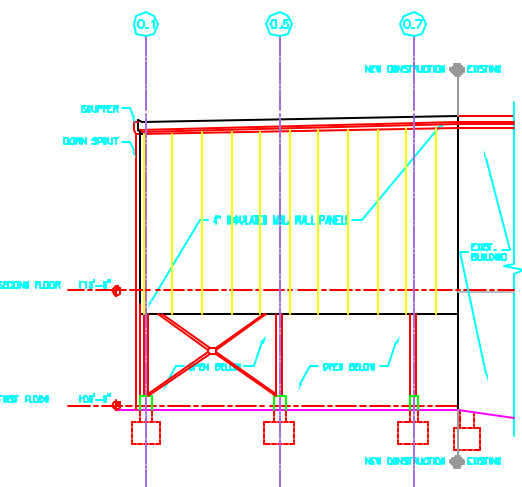

8 WEST ADDITION-SOUTH ELEV.

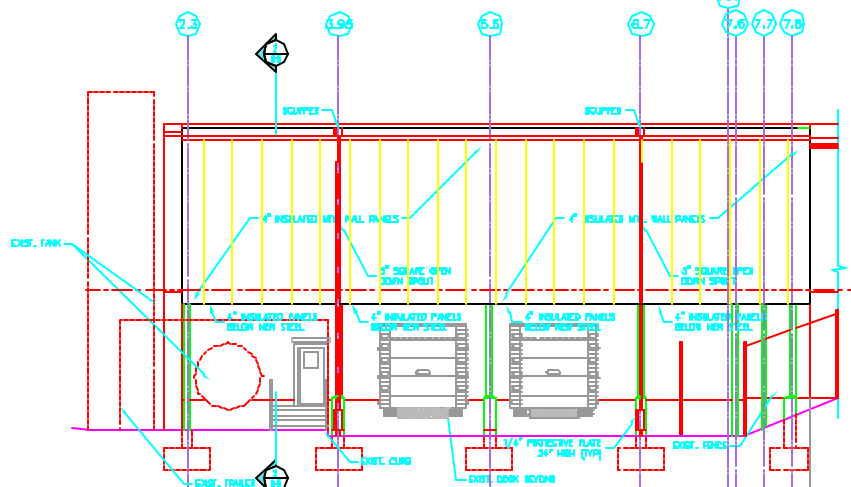

7 SOUTH ADDITION-SOUTH ELEV.





