


102-1

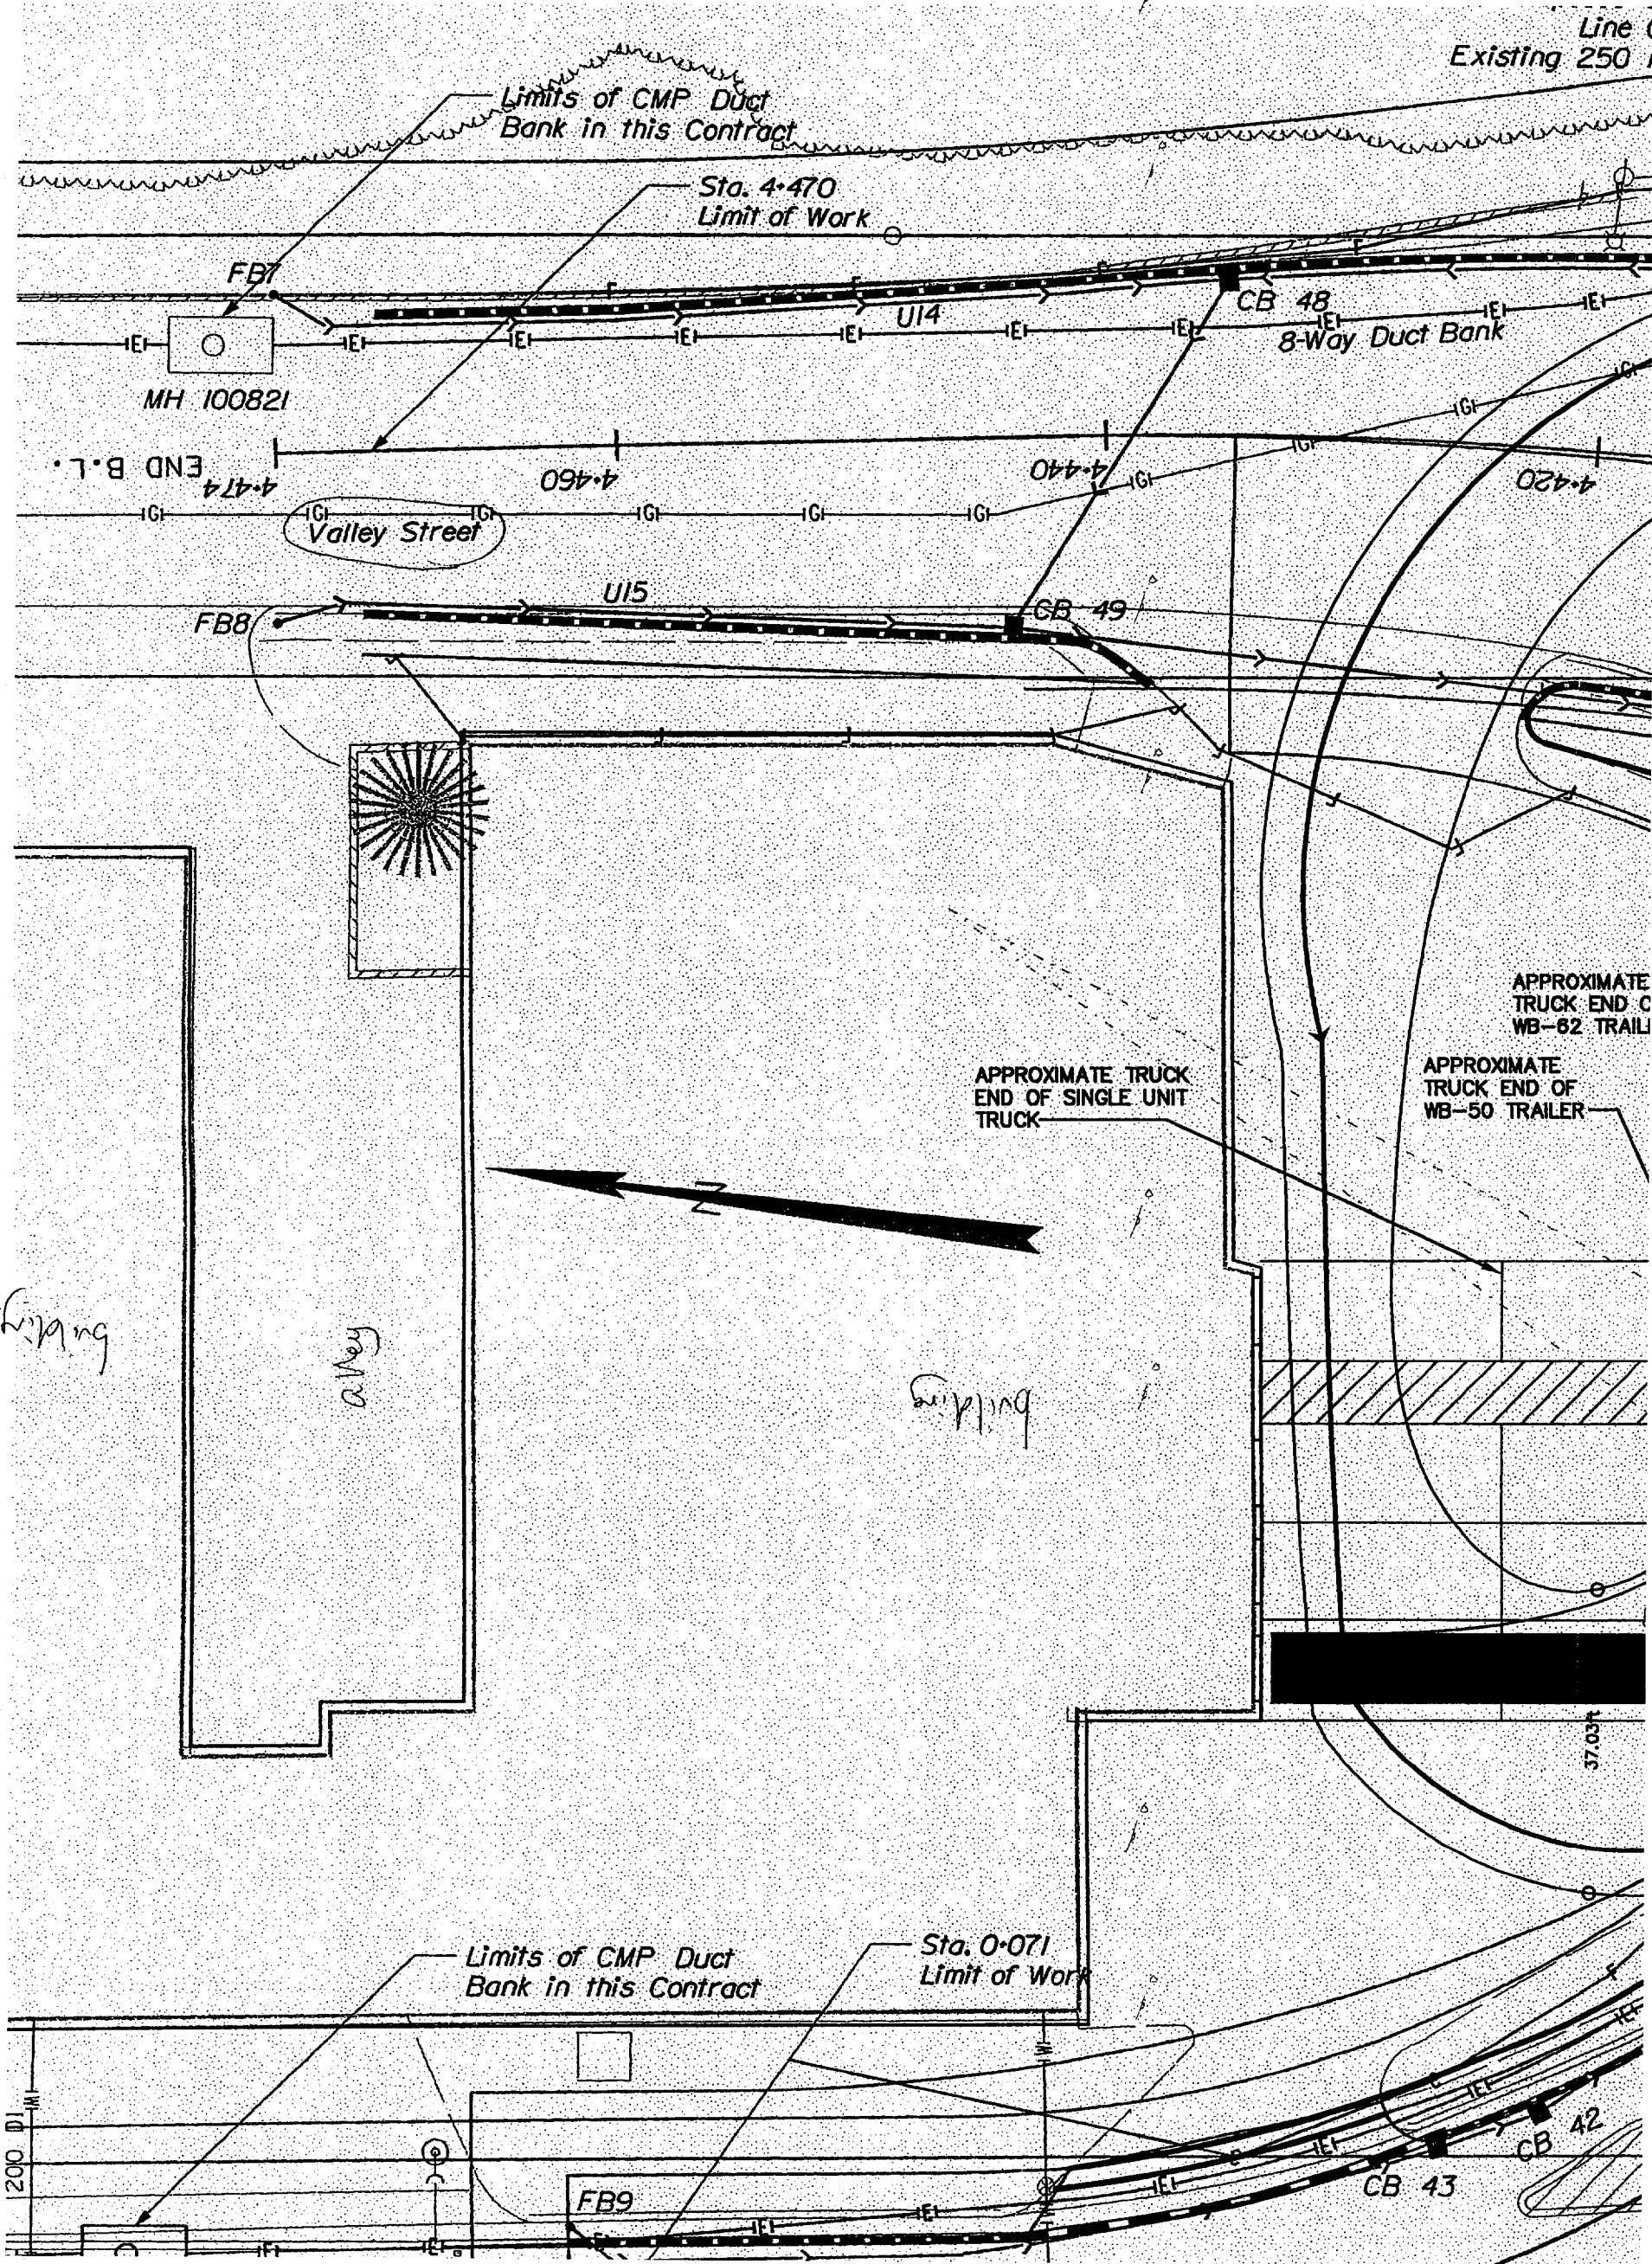

building

alley

building

200 DI

37.031