

OWNER:
PROPSYS, INC.
 55 LISBON STREET SUITE 2400
 LEWISTON, MAINE 04242

ARCHITECT:
ARCHETYPE, P.A.
 48 Union Wharf Portland, Maine 04101
 (207) 772-6022 Fax (207) 772-4056





PROJECT:
501 DANFORTH ST.
 PORTLAND, MAINE

Revisions:
 3/24/10 PRELIM. PRICING SET
 4/27/10 BID DOCUMENT SET

Date: APRIL 27, 2010
 Scale: AS NOTED

A2

BUILDING
 ELEVATIONS

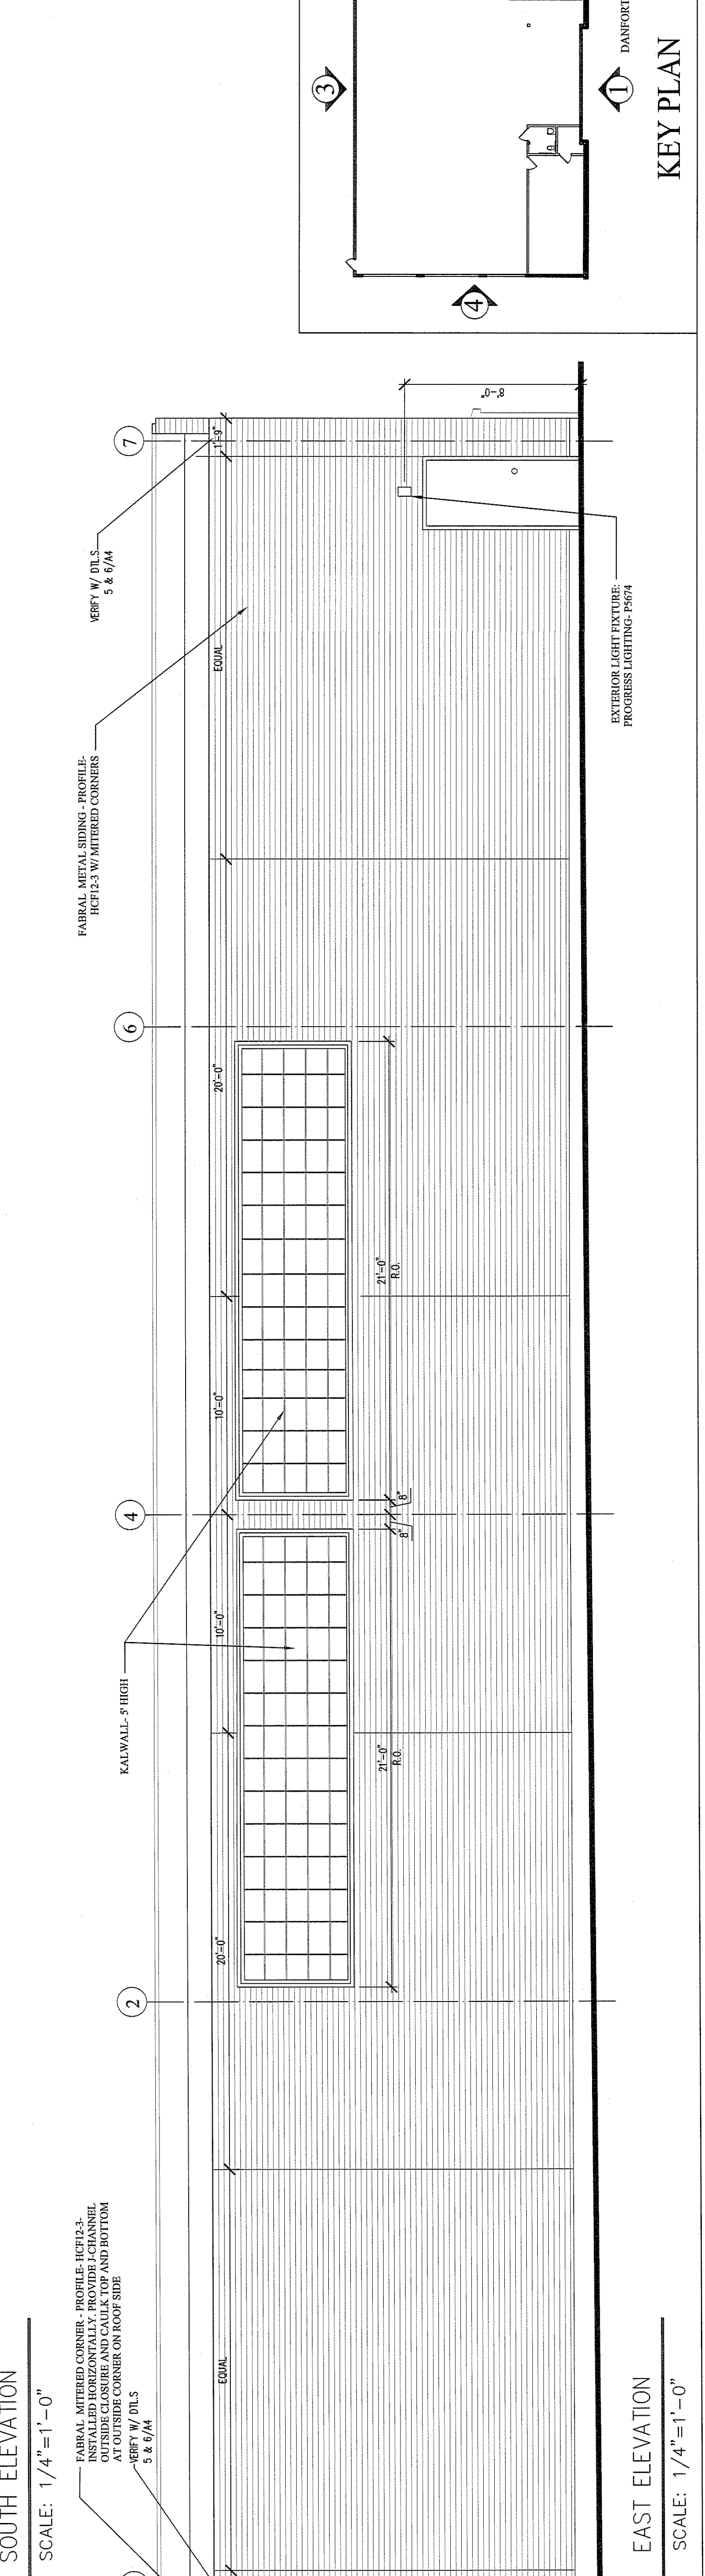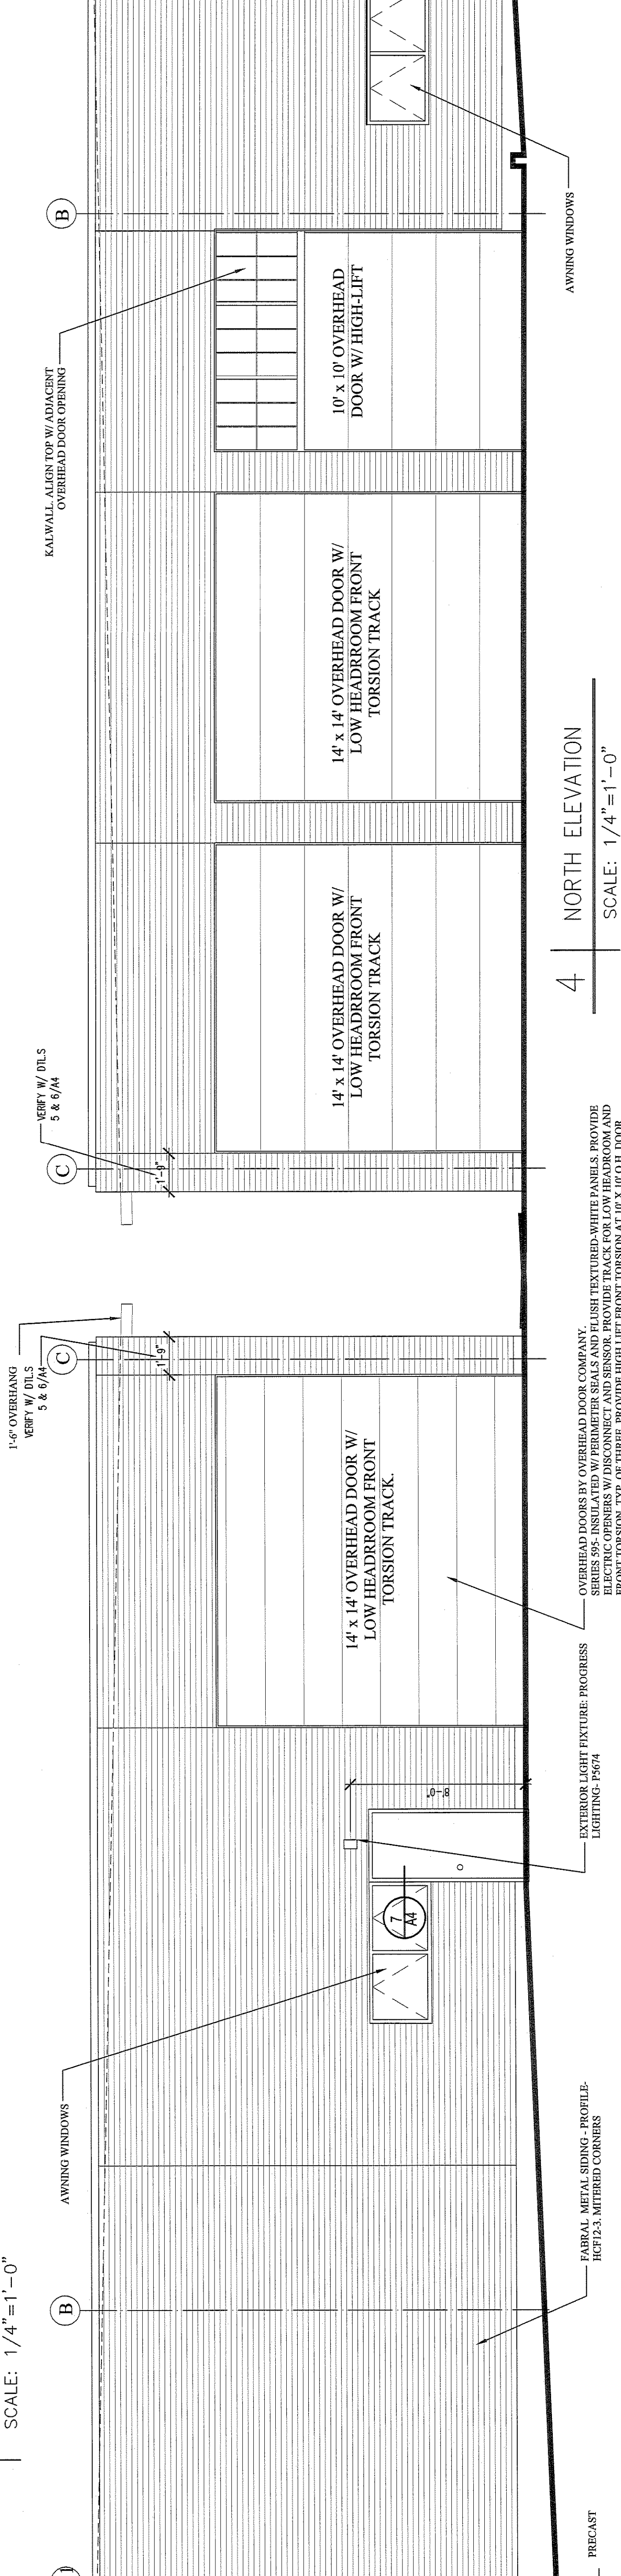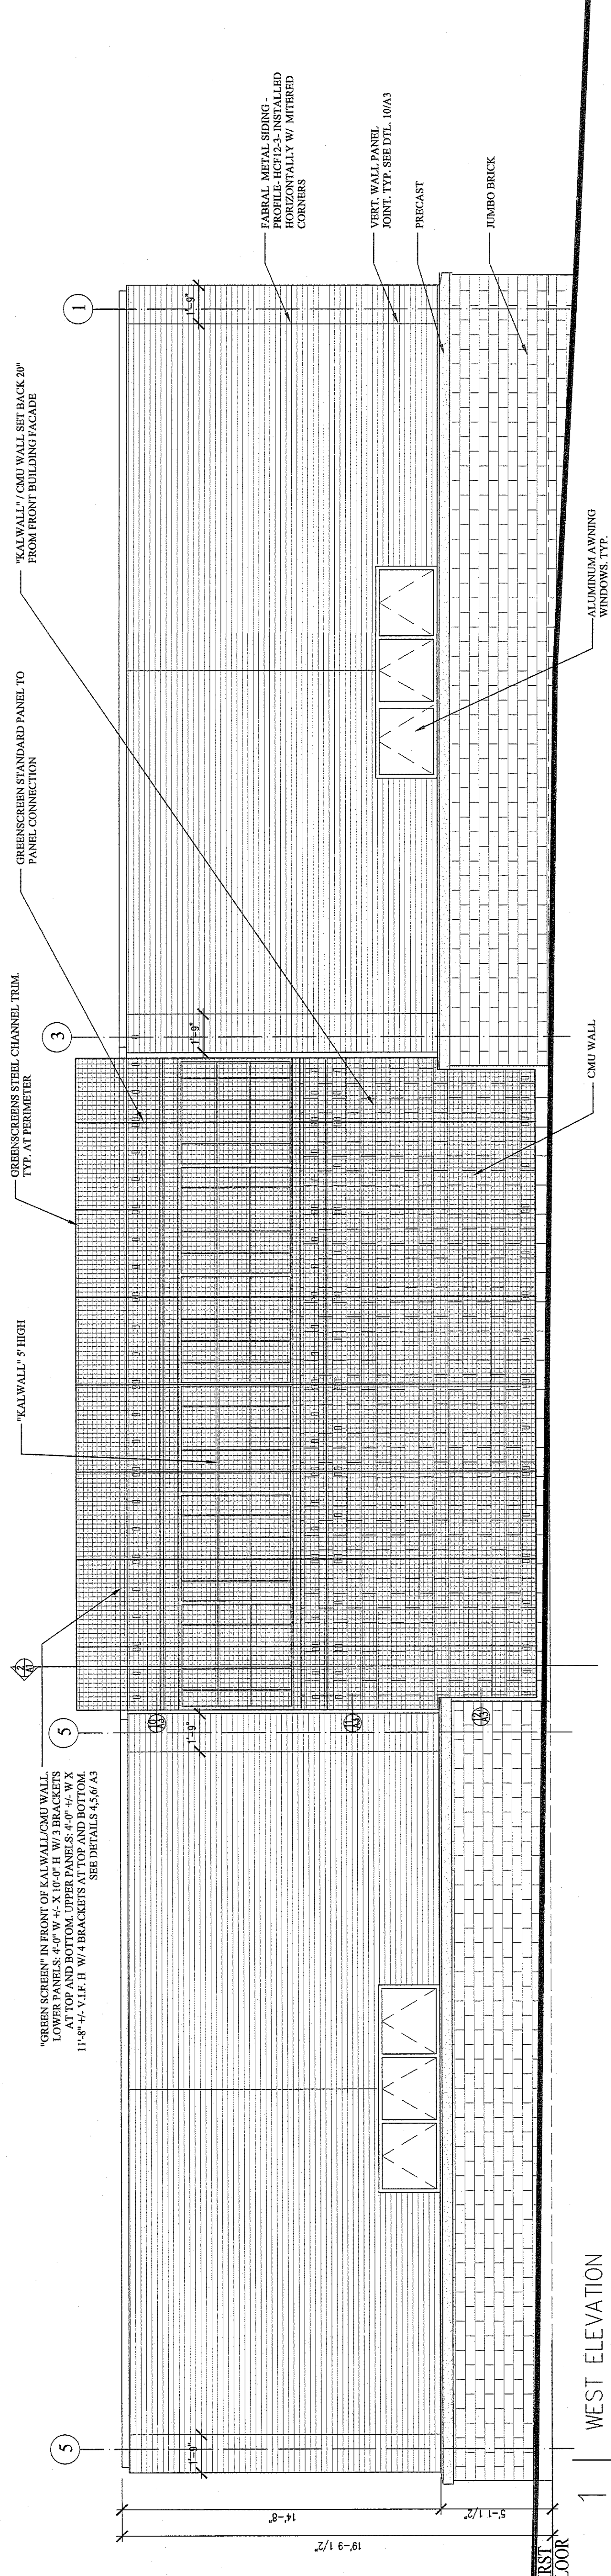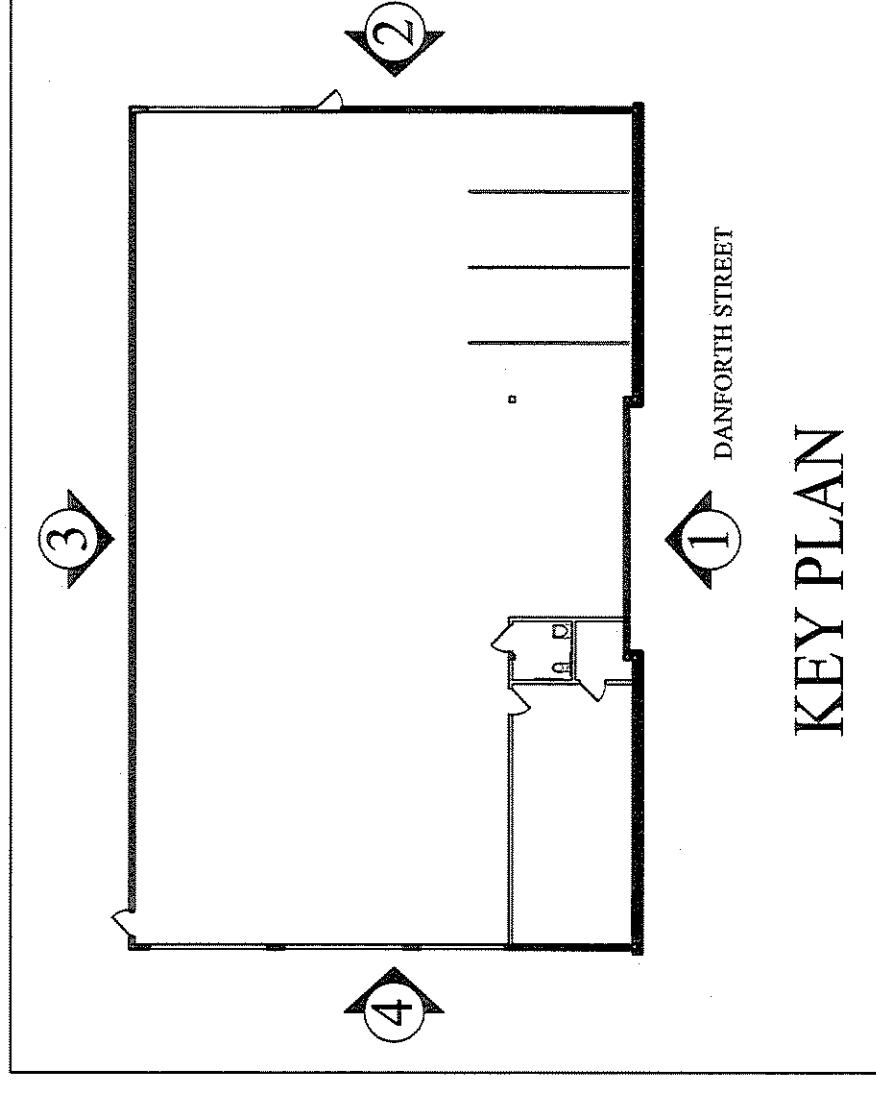

GREEN SCREENS IN FRONT OF KALWALL / CMU WALL LOWER PANELS: 4'-0" W x 4'-0" H. W/ 3 BRACKETS AT TOP AND BOTTOM. UPPER PANELS: 4'-0" W X 11'-8" H. V.I.F. H. W/ 4 BRACKETS AT TOP AND BOTTOM. SEE DETAILS 4.50/A3

OVERHEAD DOORS BY OVERHEAD DOOR COMPANY. SERIES 595. INSULATED W/ PERIMETER SEALS AND FLUSH TEXTURED-WHITE PANELS. PROVIDE ELECTRIC CORNERS FOR SHUTTERS. SHUTTERS AND FRONT TORSION. TYP. OF THESE PROVIDE HIGH LIFT FRONT TORSION AT 10' X 10' O.H. DOOR

EXTERIOR LIGHT FIXTURE: PROGRESS LIGHTING - P564

EXTERIOR LIGHT FIXTURE: PROGRESS LIGHTING - P564