



1. B/B revised EAST exterior section at kitchen/basement

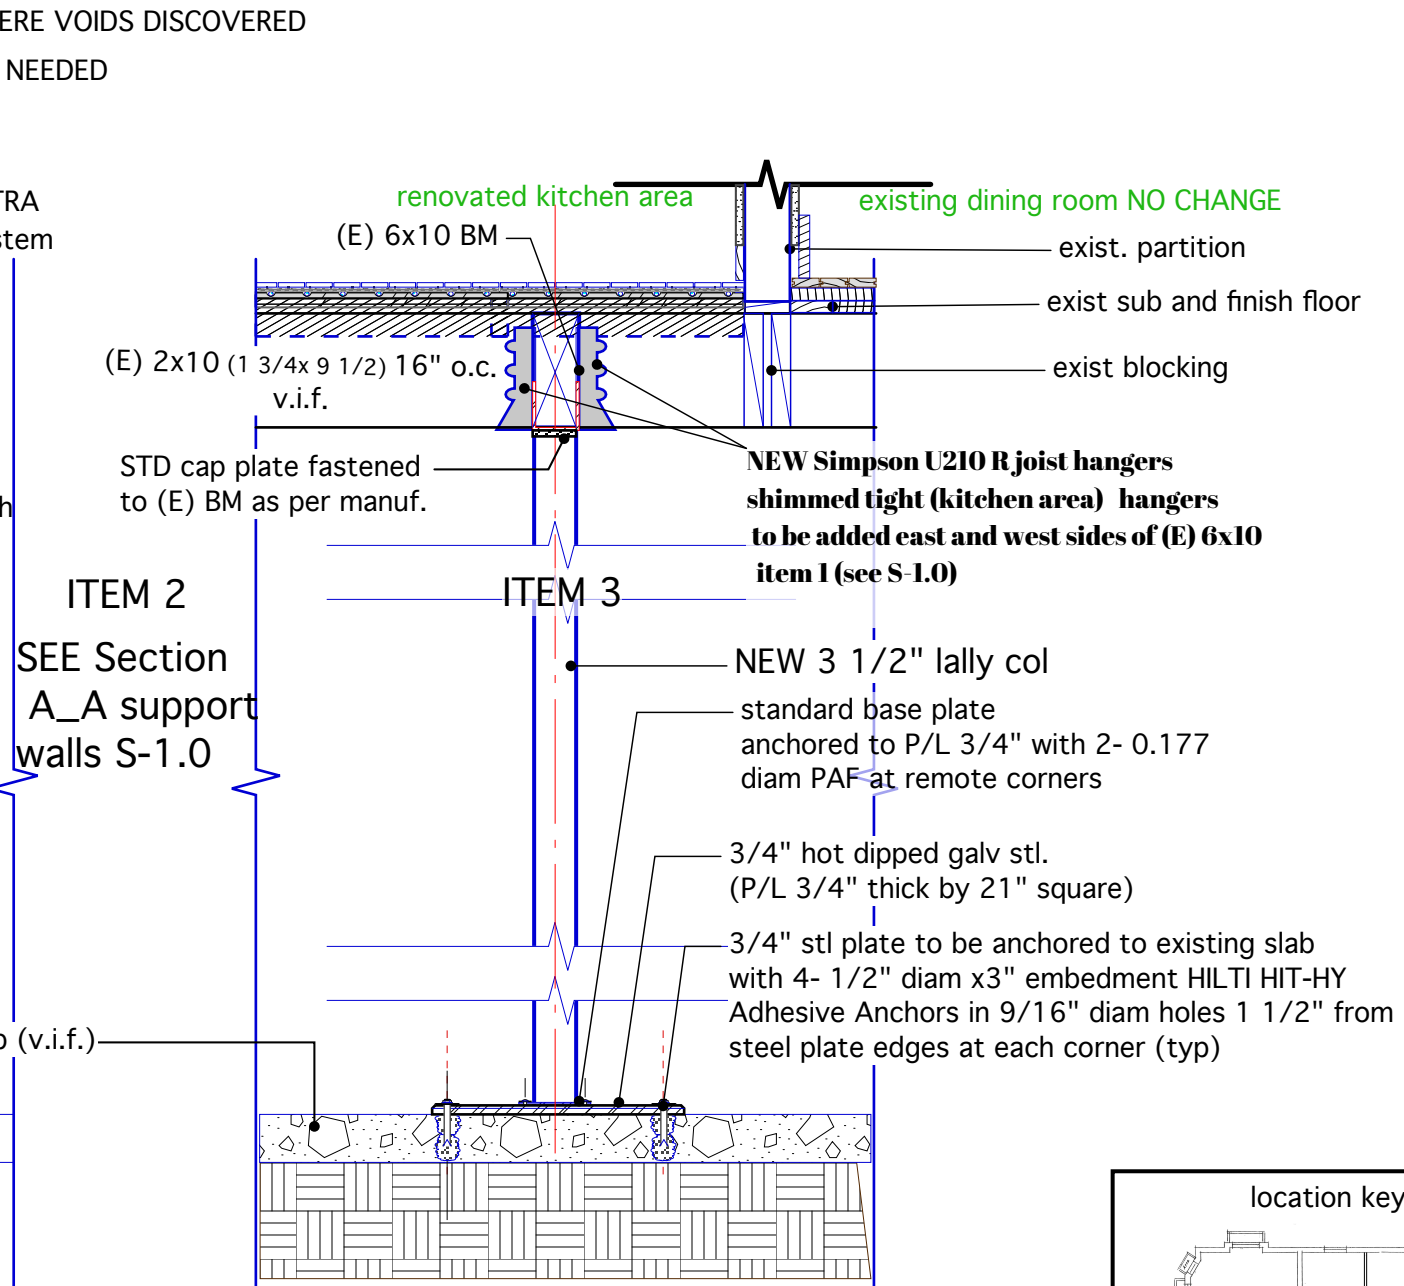

2. Section at kitchen/basement Lally Col

ITEM 2
SEE Section
A_A support
walls S-1.0

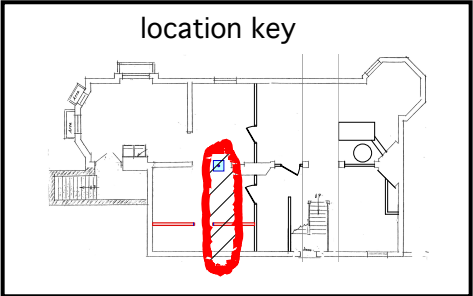

12_13_17
40 Bowdoin Street
Structural details
3/4"=1'-0"
S-1.3
SECTION DETAILS