





Built around you.

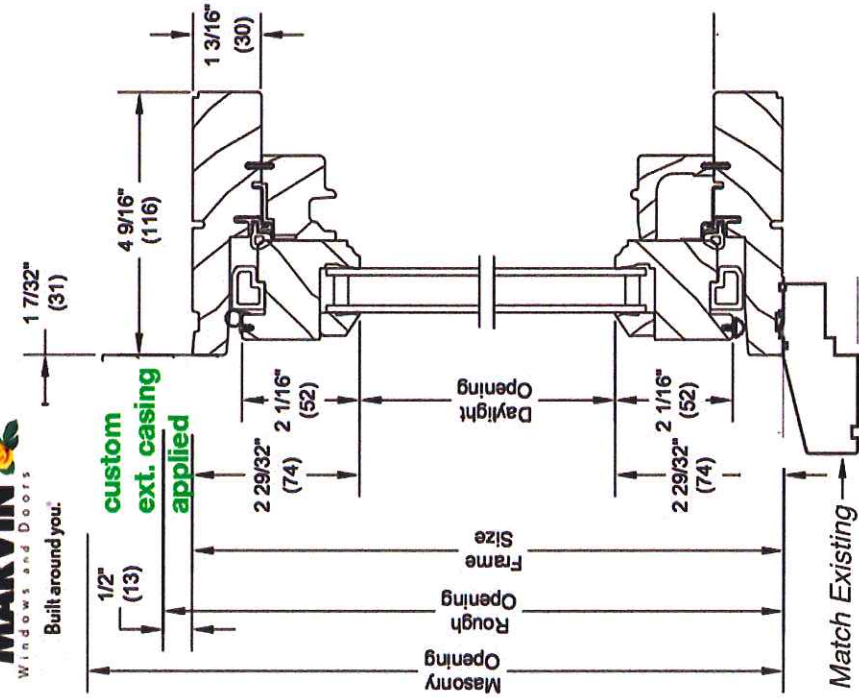

Stationary

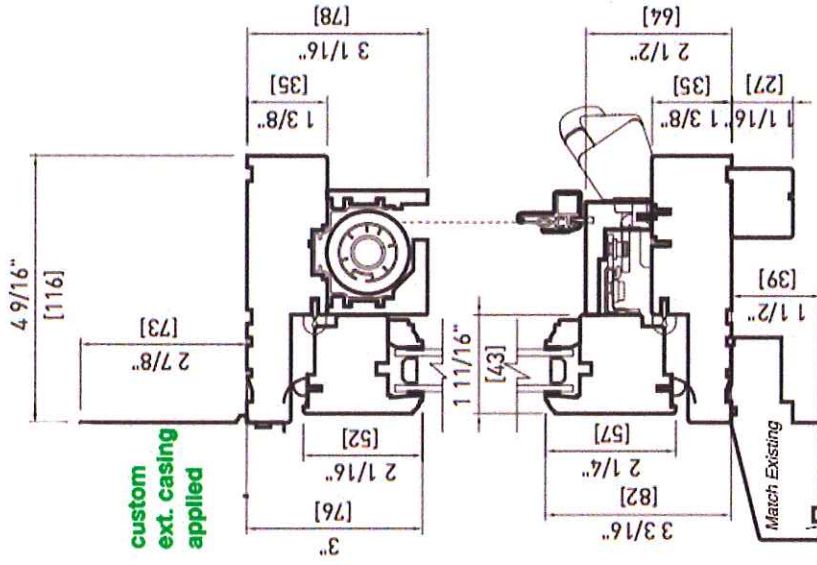

WOOD EXTERIOR DOUBLE
4 9/16" [116 mm]

(proposed) loewen awning



Wood Ultimate Casement, Awning and Picture
Stationary / Picture

(existing) marvin picture unit