



**LEGEND**


- - - - REMOVE EXISTING INTERIOR FINISHES
- - - - REMOVE EXISTING PARTITION (NON-STRUCTURAL)
- REMOVE EXISTING PLUMBING FIXTURES SHOWN DASHED

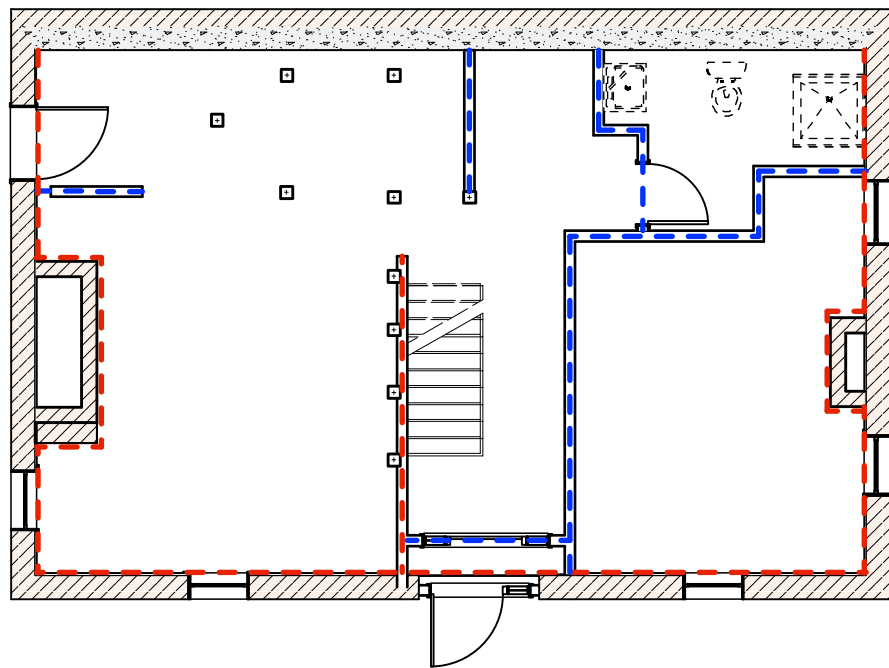


1 **Basement Interior Demo Plan**  
Scale: 1/8" = 1'-0"

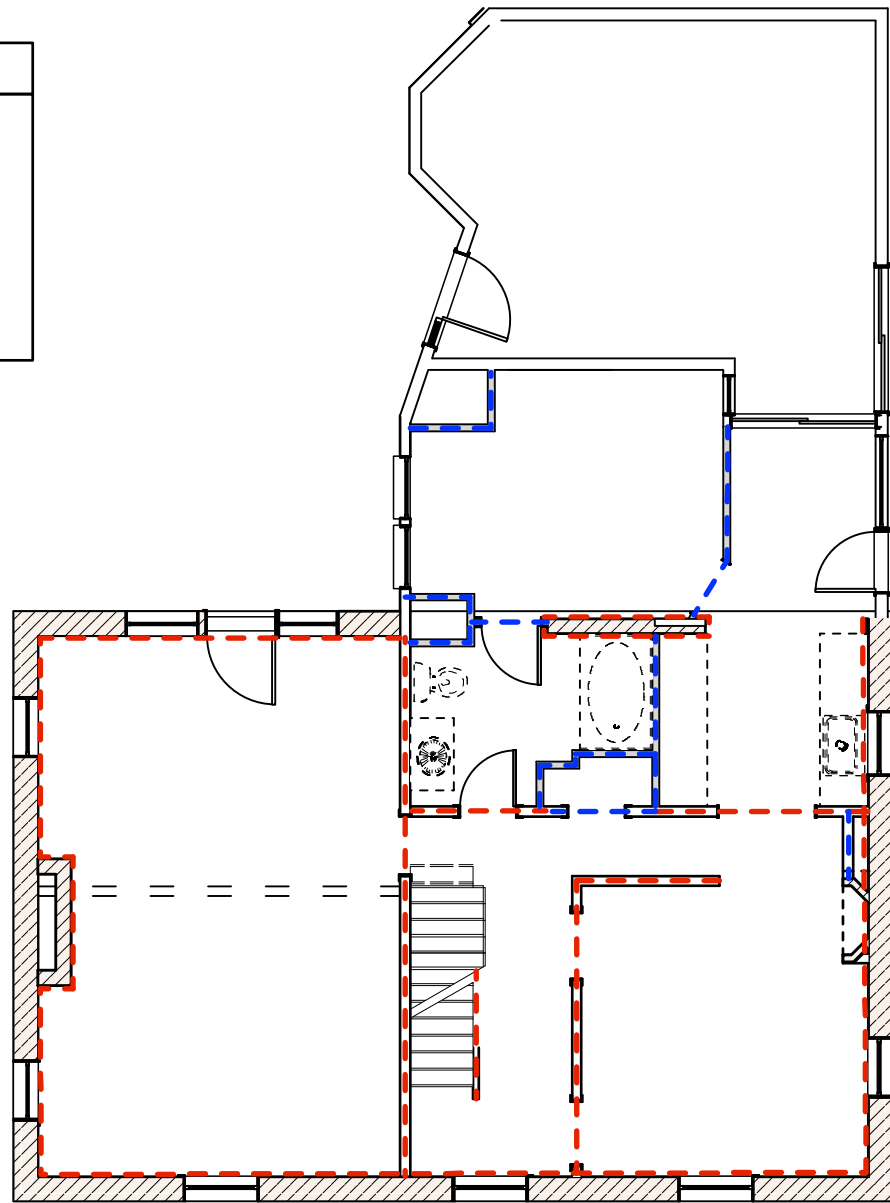

2 **First Floor Interior Demo Plan**  
Scale: 1/8" = 1'-0"

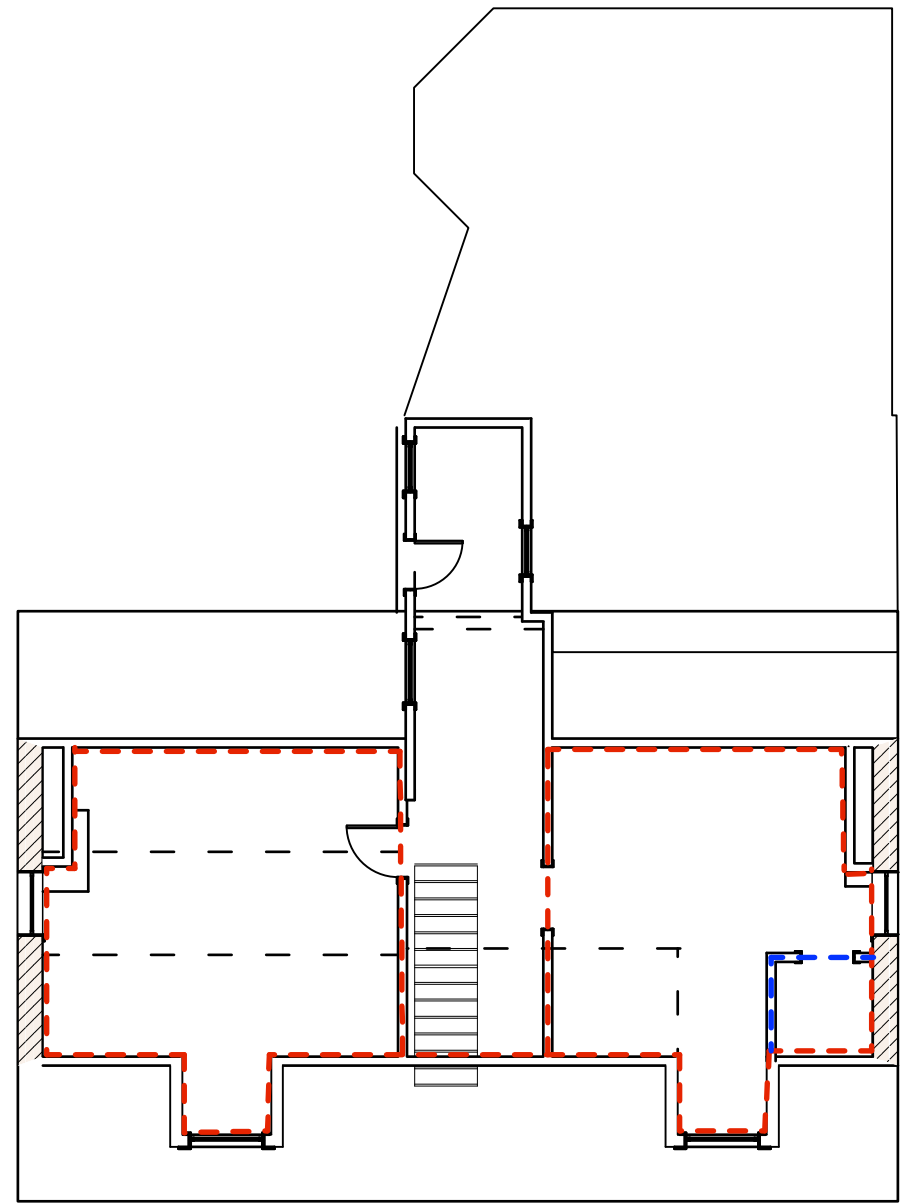

3 **Second Floor Interior Demo Plan**  
Scale: 1/8" = 1'-0"

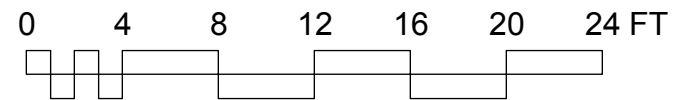

<p>Renovations for</p> <p><b>Marshall Residence</b></p> <p>Portland, Maine</p>	<p><b>Residential Design Studio</b></p> <p><b>Carol A. Morrisette</b></p> <p>174 Danforth Street Portland, Maine 04102</p> <p>T 207.699.4184 C 207.671.7965</p>	<p><b>D1</b></p> <p>INTERIOR DEMO</p> <p>11/5/13</p>
--	---	--