


6" RETAINING WALL PRODUCT INFORMATION

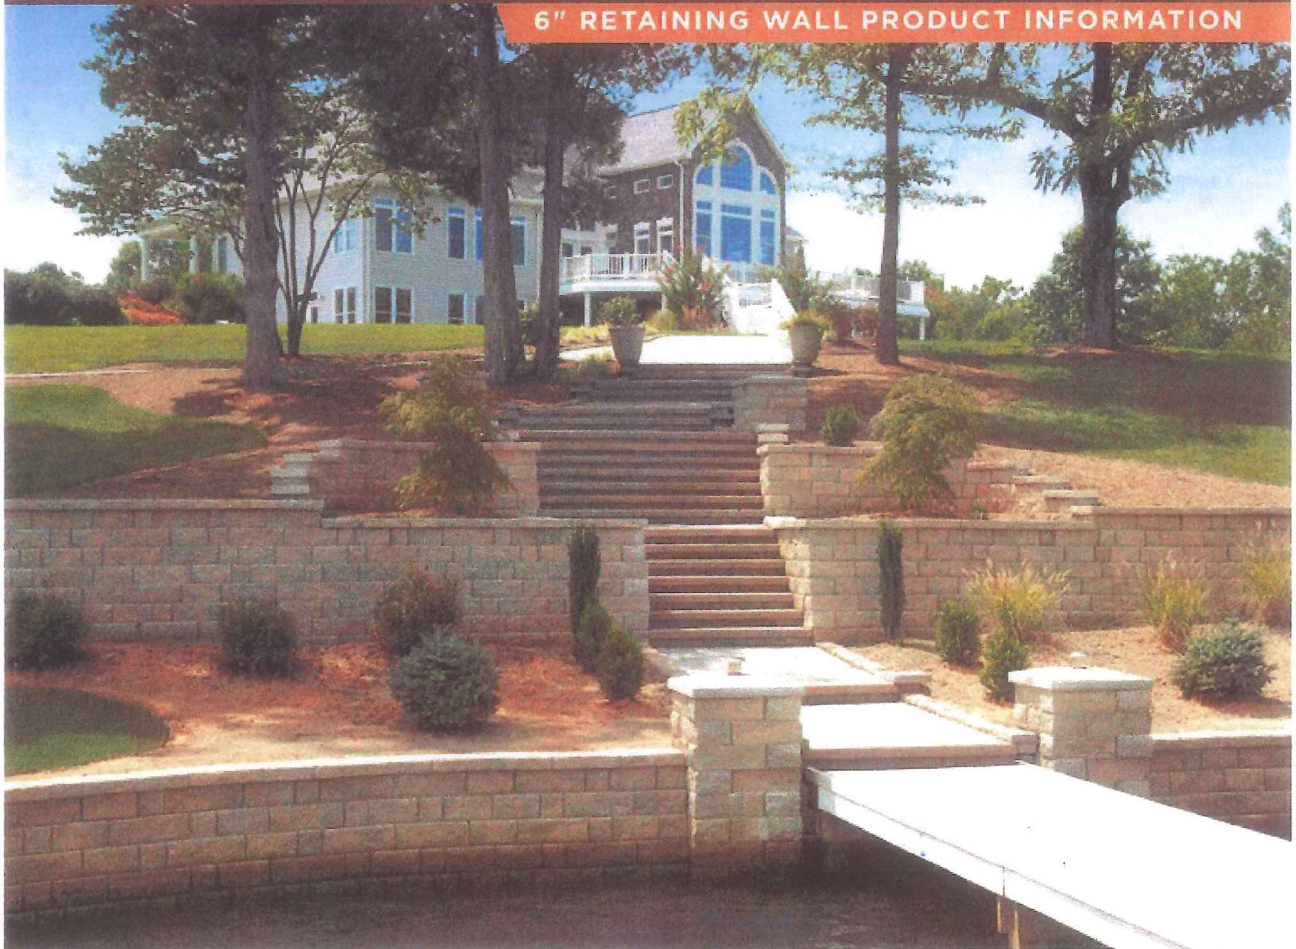


The Highland Stone[®] retaining wall system combines earthen tones, rich textures, varied contours and all the advantages of the rear-lip locator, making it a reliable and easy-to-install alternative to natural stone walls. Use of Highland Stone units creates stunning retaining walls.

- Available in three face lengths
- Can be used for gravity walls up to 4 feet 6 inches high, including buried course, but excluding the cap*
- Original rear-lip locator
- Taller walls can be built using geosynthetic reinforcement or the Anchorplex[™] retaining wall system when designed by a qualified engineer
- Minimum outside radius, measured on the top course to the front of the units: 4 feet**
- Minimum inside radius, measured on the base course to the front of the units: 8 feet.**

**This height assumes cores are filled with drainage aggregate, level backfill and clean, compacted sand or gravel and no surcharge.*



***May vary depending on the installation pattern.*

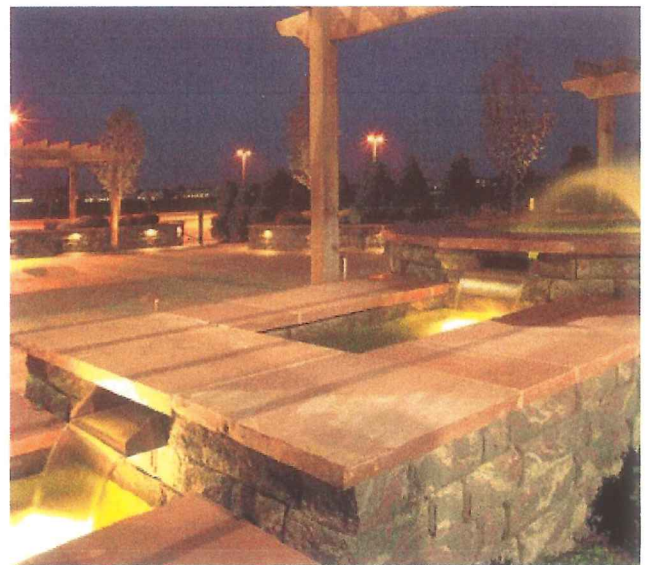

Highland Stone[®]

MULTIPIECE WALL SYSTEM

6" RETAINING WALL PRODUCT INFORMATION

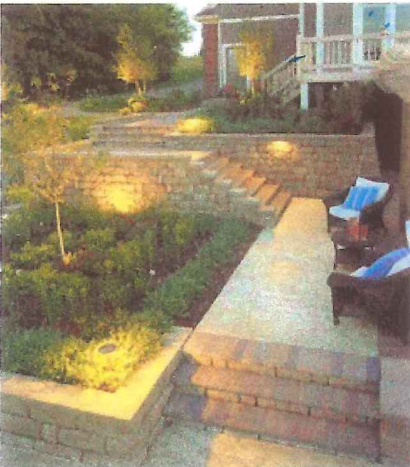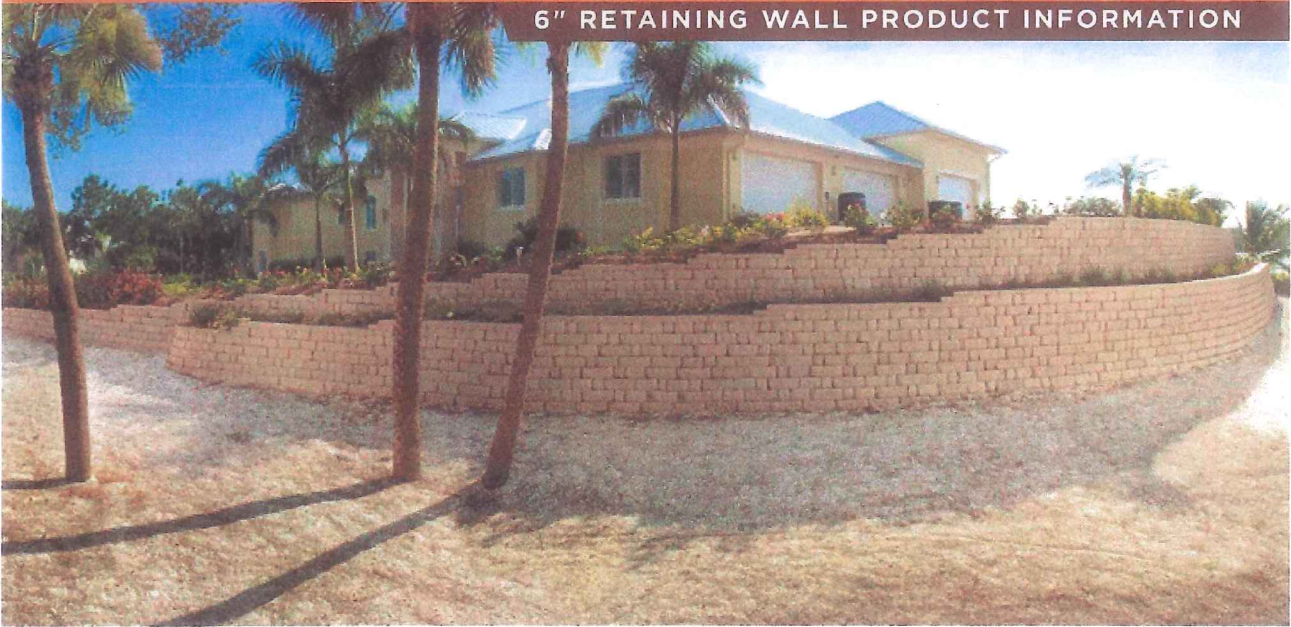

Stretcher Units	Large	Medium	Small
Approximate Dimensions*	6" x 18" x 12"	6" x 12" x 12"	6" x 6" x 12"
Approximate Weight*	78 lbs.	59 lbs.	30 lbs.
Coverage	0.75 sq. ft.	0.50 sq. ft.	0.25 sq. ft.
Setback/System Batter	1 1/8" / 10.6°	1 1/8" / 10.6°	1 1/8" / 10.6°



Accessory Units	XL™ Cap	Step	Corner/Column
Approximate Dimensions*	Front, 3" x 18" x 13" Back, 3" x 12" x 13"	6" x 16" x 12" 6" x 16" x 12"	6" x 18" x 9" 6" x 18" x 9"
Approximate Weight*	44 lbs.	89 lbs.	75 lbs.
Coverage	1.25 lin. ft.		1.13 sq. ft.

*Product dimensions are height by face length by depth. Actual dimensions and weights may vary from these approximate values due to variations in manufacturing processes. Specifications may change without notice. See your Anchor representative for details, color options, block dimensions and additional information.

© 2011 Anchor Wall Systems, Inc. The Highland Stone[®] wall system is manufactured under license from Anchor Wall Systems, Inc. (AWS). The "Anchor A" and "Anchor Build Something Beautiful" logos, "Anchorplex," "Highland Stone" and "XL" are trademarks of AWS. The wall system blocks are covered by the AWS Limited Warranty. For a complete copy, visit your local dealer or see anchorwall.com.

Visit anchorwall.com for installation instructions.

Anchor Wall Systems, Inc., 5959 Baker Road, Suite 390, Minnetonka, MN 55345.
A&B0810

72.30771 08/11 4015

ANCHORWALL.COM

ANCHOR[®]
BUILD SOMETHING BEAUTIFUL