



RECORD OF BUILDINGS

GRADE DENOTES QUALITY OF CONSTRUCTION: A-EXCELLENT; B-GOOD; C-AVERAGE; D-CHEAP; E-VERY CHEAP

YEAR 19 APR 5 '55



YEAR 1956 APR 3 '56 794



1955-1300 Vacant. Tanks & Pumps Gone  
1966- Part. WELDING SUPPLY.


JUL. 6, 1955 - 1053 - 6000 TO CONST. 1 1/2" R  
ADDN 20x44 AND ALT X BLDG. AS PLAN  
11905-2157-Formed HW heat & OB equip ✓  
2446-2571-Dep 1-1st, WC, 2 Flr & 1 Fountain ✓

CONSTRUCTION

FOUNDATION	FLOOR CONST.	PLUMBING
CONCRETE	WOOD JOIST	BATHROOM
CONCRETE BLOCK	STEEL JOIST	TOILET ROOM
BRICK OR STONE	MILL TYPE	WATER CLOSET
PIERS	REIN. CONCRETE	LAVATORY
CELLAR AREA FULL	FLOOR FINISH	KITCHEN SINK
1/4 1/2 3/4	B 1 2 3	STD. WAT. HEAT
NO. CELLAR	CEMENT	AUTO. WAT. HEAT
EXTERIOR WALLS	EARTH	ELECT. WAT. SYST.
CLAPBOARDS	PINE	LAUNDRY TUBS
WIDE SIDING	HARDWOOD	NO PLUMBING
DROP SIDING	TERRAZZO	TILING
NO SHEATHING	TILE ASPH	BATH FL. & WCOT.
WOOD SHINGLES	ADD CLG	TOILET FL. & WCOT.
ASBES. SHINGLES	ATTIC FLR. & STAIRS	LIGHTING
STUCCO ON FRAME	INTERIOR FINISH	ELECTRIC
STUCCO ON TILE	B 1 2 3	NO LIGHTING
BRICK VENEER	PINE	NO. OF ROOMS
BRICK ON TILE	HARDWOOD	BSMT. 2ND
SOLID BRICK	PLASTER	1ST 3RD
STONE VENEER	UNFINISHED	OCCUPANCY
CONC. OR CIND. BL.	METAL CLG.	SINGLE FAMILY
TERRA COTTA	W.P.	TWO FAMILY
VITROLITE	RECREAT. ROOM	APARTMENT
PLATE GLASS	FINISHED ATTIC	STORE
INSULATION	FIREPLACE	THEATRE
WEATHERSTRIP	HEATING	HOTEL
ROOFING	PIPELESS FURNACE	OFFICES
ASPH. SHINGLES	HOT AIR FURNACE	WAREHOUSE
WOOD SHINGLES	FORCED AIR FURN.	COMM. GARAGE
ASBES. SHINGLES	STEAM	GAS STATION
SLATE TILE	HOT WAT. OR VAPOR	SUPPLY ROOM
METAL	NO HEATING	ECONOMIC CLASS
COMPOSITION	GAS BURNER	OVER BUILT
ROLL ROOFING	OIL BURNER	UNDER BUILT
INSULATION	STOKER	DT 914.50 AR.
		LD. 2 PD.
		MS. CK. 2

COMPUTATIONS

UNIT	1956		
15528. F.			
6432. F.	6670		
ADDITIONS	+ 430		
BASEMENT			
WALLS			
ROOF			
FLOORS			
ATTIC			
FINISH			
FIREPLACE			
HEATING			
PLUMBING			
TILING			
TOTAL	7100		
FACT.			
REP. VAL.	7100		

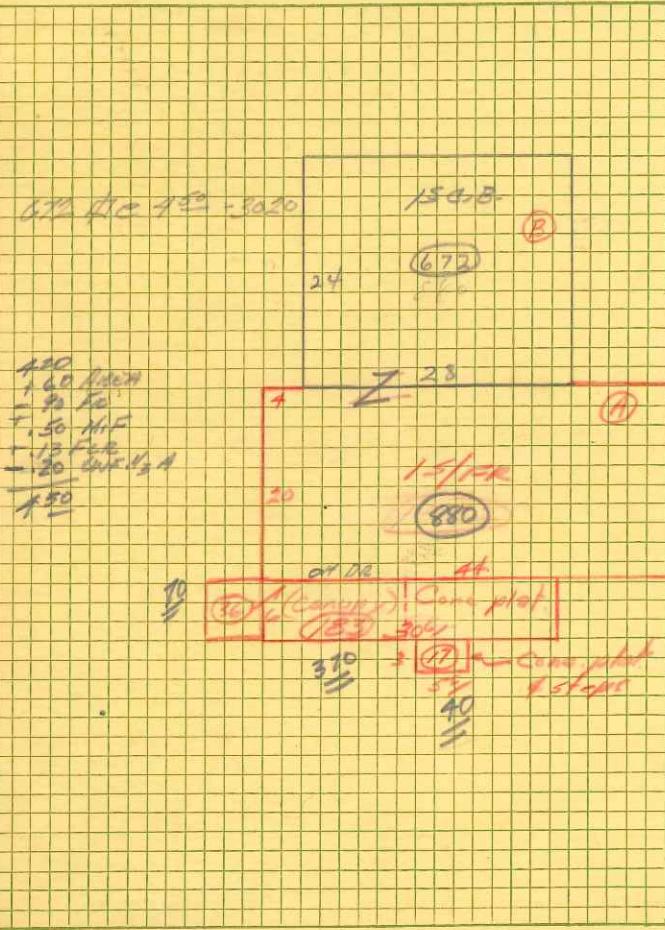

SUMMARY OF BUILDINGS

OCC'Y	TYPE	GR.	AGE	REMOD.	COND.	REP. VAL.	P. D.	PHY. VAL.	F. D.	SOUND VAL.	TAX VAL.	YR.
Gas station	A 1 1/2 Stucco	B	12		F	3020	15%	2570	A	2570	1550	57
OFFICE & SUP	1 1/2 1/2 of FIC	B	12	ADDN 1956	G	7100	10%	6390	- B	6390	3825	56
									C			
APP. 3500	Paving @ 151		12		F	530	20%	420	D	420	250	57
PAVING	2380 ft	154	1		G	360	10%	320	- E	320	200	56
									F			
									G			

YEAR	1951	1956	1956
TAX VAL.		1800	4025
OLD VAL.			
CHANGE			

1951 TOTAL BLDGS.	2990	1800
TAX VALS.	19	19
	19	19