


SITE PLAN

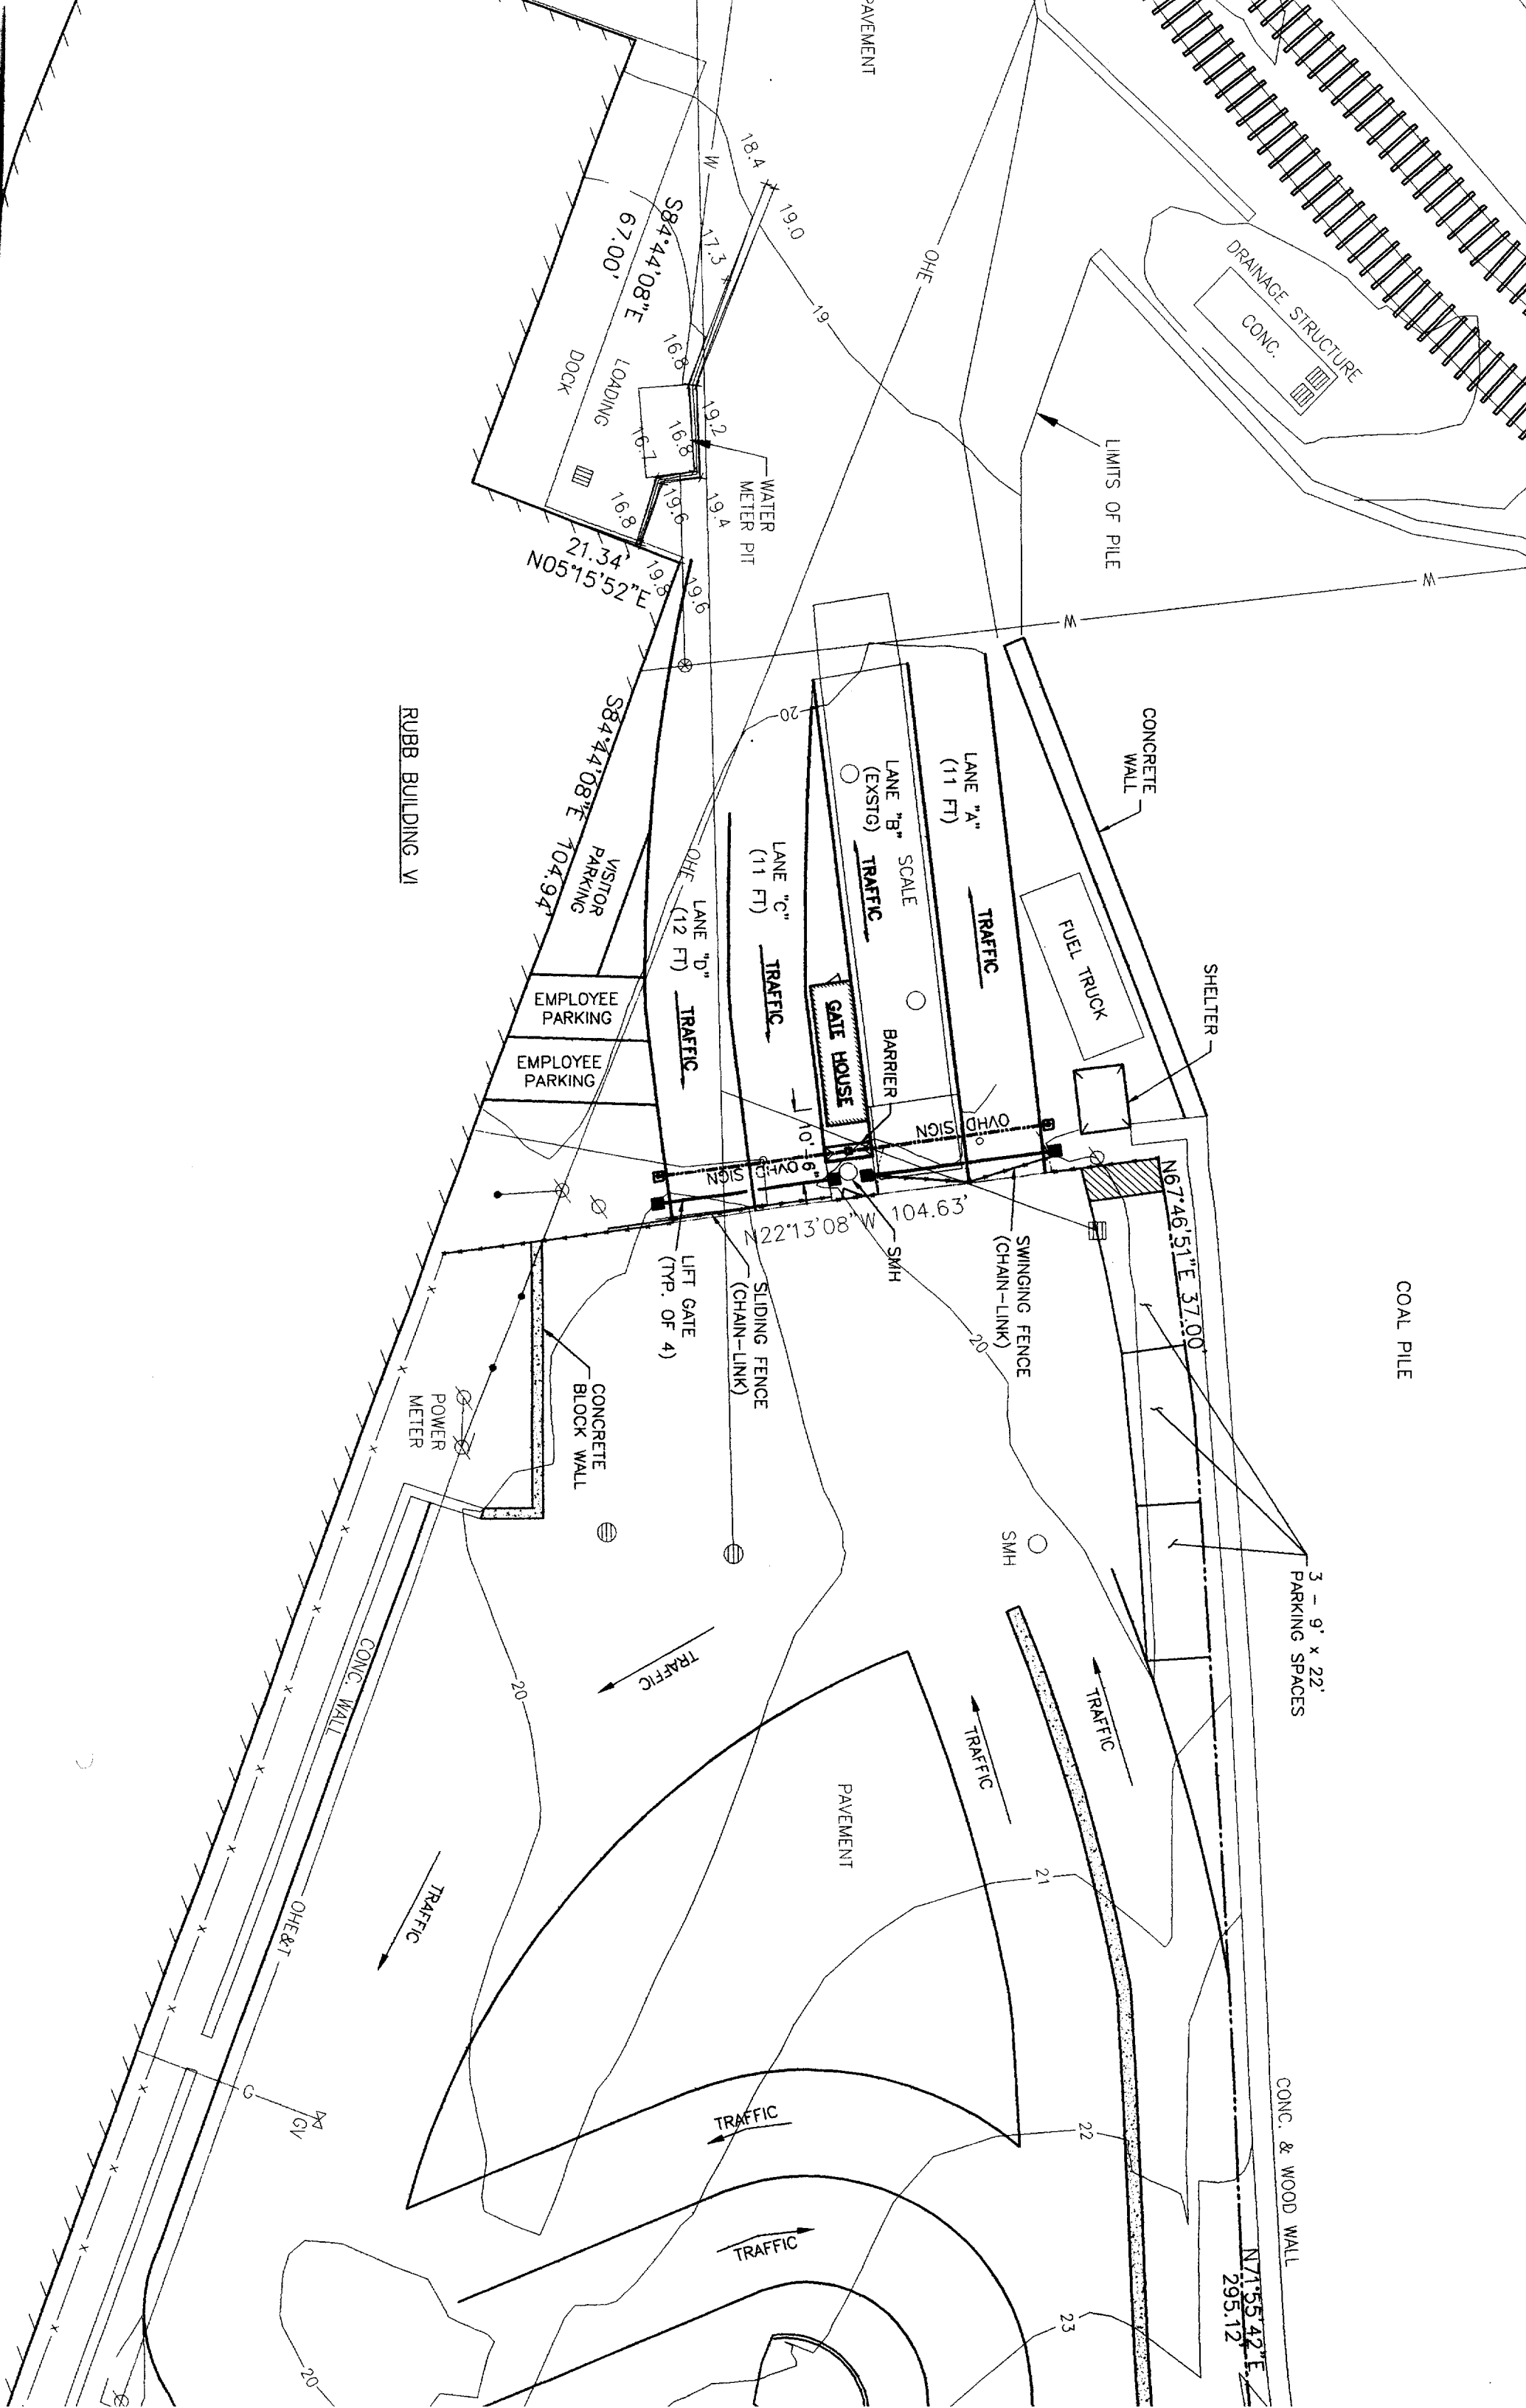

COAL PILE

3 - 9' x 22' PARKING SPACES

CONC. & WOOD WALL

$N71.55'42''E$
 $295.12'$

LIMITS OF PILE

CONCRETE WALL

SHELTER

FUEL TRUCK

SWINGING FENCE (CHAIN-LINK)

SMH

PAVEMENT

TRAFFIC

TRAFFIC

SLIDING FENCE (CHAIN-LINK)

LIFT GATE (TYP. OF 4)

CONCRETE BLOCK WALL

POWER METER

EMPLOYEE PARKING

EMPLOYEE PARKING

VISITOR PARKING

WATER METER PIT

DOCK

LOADING

PAVEMENT

TRAFFIC

TRAFFIC

TRAFFIC

TRAFFIC

TRAFFIC

TRAFFIC

TRAFFIC

TRAFFIC

TRAFFIC

TRAFFIC

TRAFFIC