

121 Cassidy
Point Drive
New Construction

OWNER
534 DANFORTH LLC
225 COMMERCIAL ST STE 502
PORTLAND ME 04101



**DEXTRIOUS
CREATIVE**

PORTLAND, ME 04102
TRACIE REED, ARCHITECT
NCARB, AIA, LEED AP BD+C
traciereed@dextriouscreative.com
207.403.0459 (cell)

PROJECT TEAM


SURVEYOR
OWEN & HASKELL
390 US-1 State 10
Falmouth, ME 04105

GEOLOGIST
Evan M. Walker, P.E.
S. W. COLE ENGINEERING, INC.
296 Portland Road
Gray, Maine 04039-9586

CIVIL ENGINEER
Will Savage
ACORN ENGINEERING
Acorn Engineering, Inc
P.O. Box 3372
Portland, Maine 04104

STRUCTURAL ENGINEER
Aaron C. Jones, P.E.
STRUCTURAL INTEGRITY CONSULTING
ENGINEERS, INC.
46 Forest Ave
Portland, ME 04101

GENERAL CONTRACTOR
WEIGHT RYAN CONSTRUCTION
10 Danforth St
Portland, ME 04101

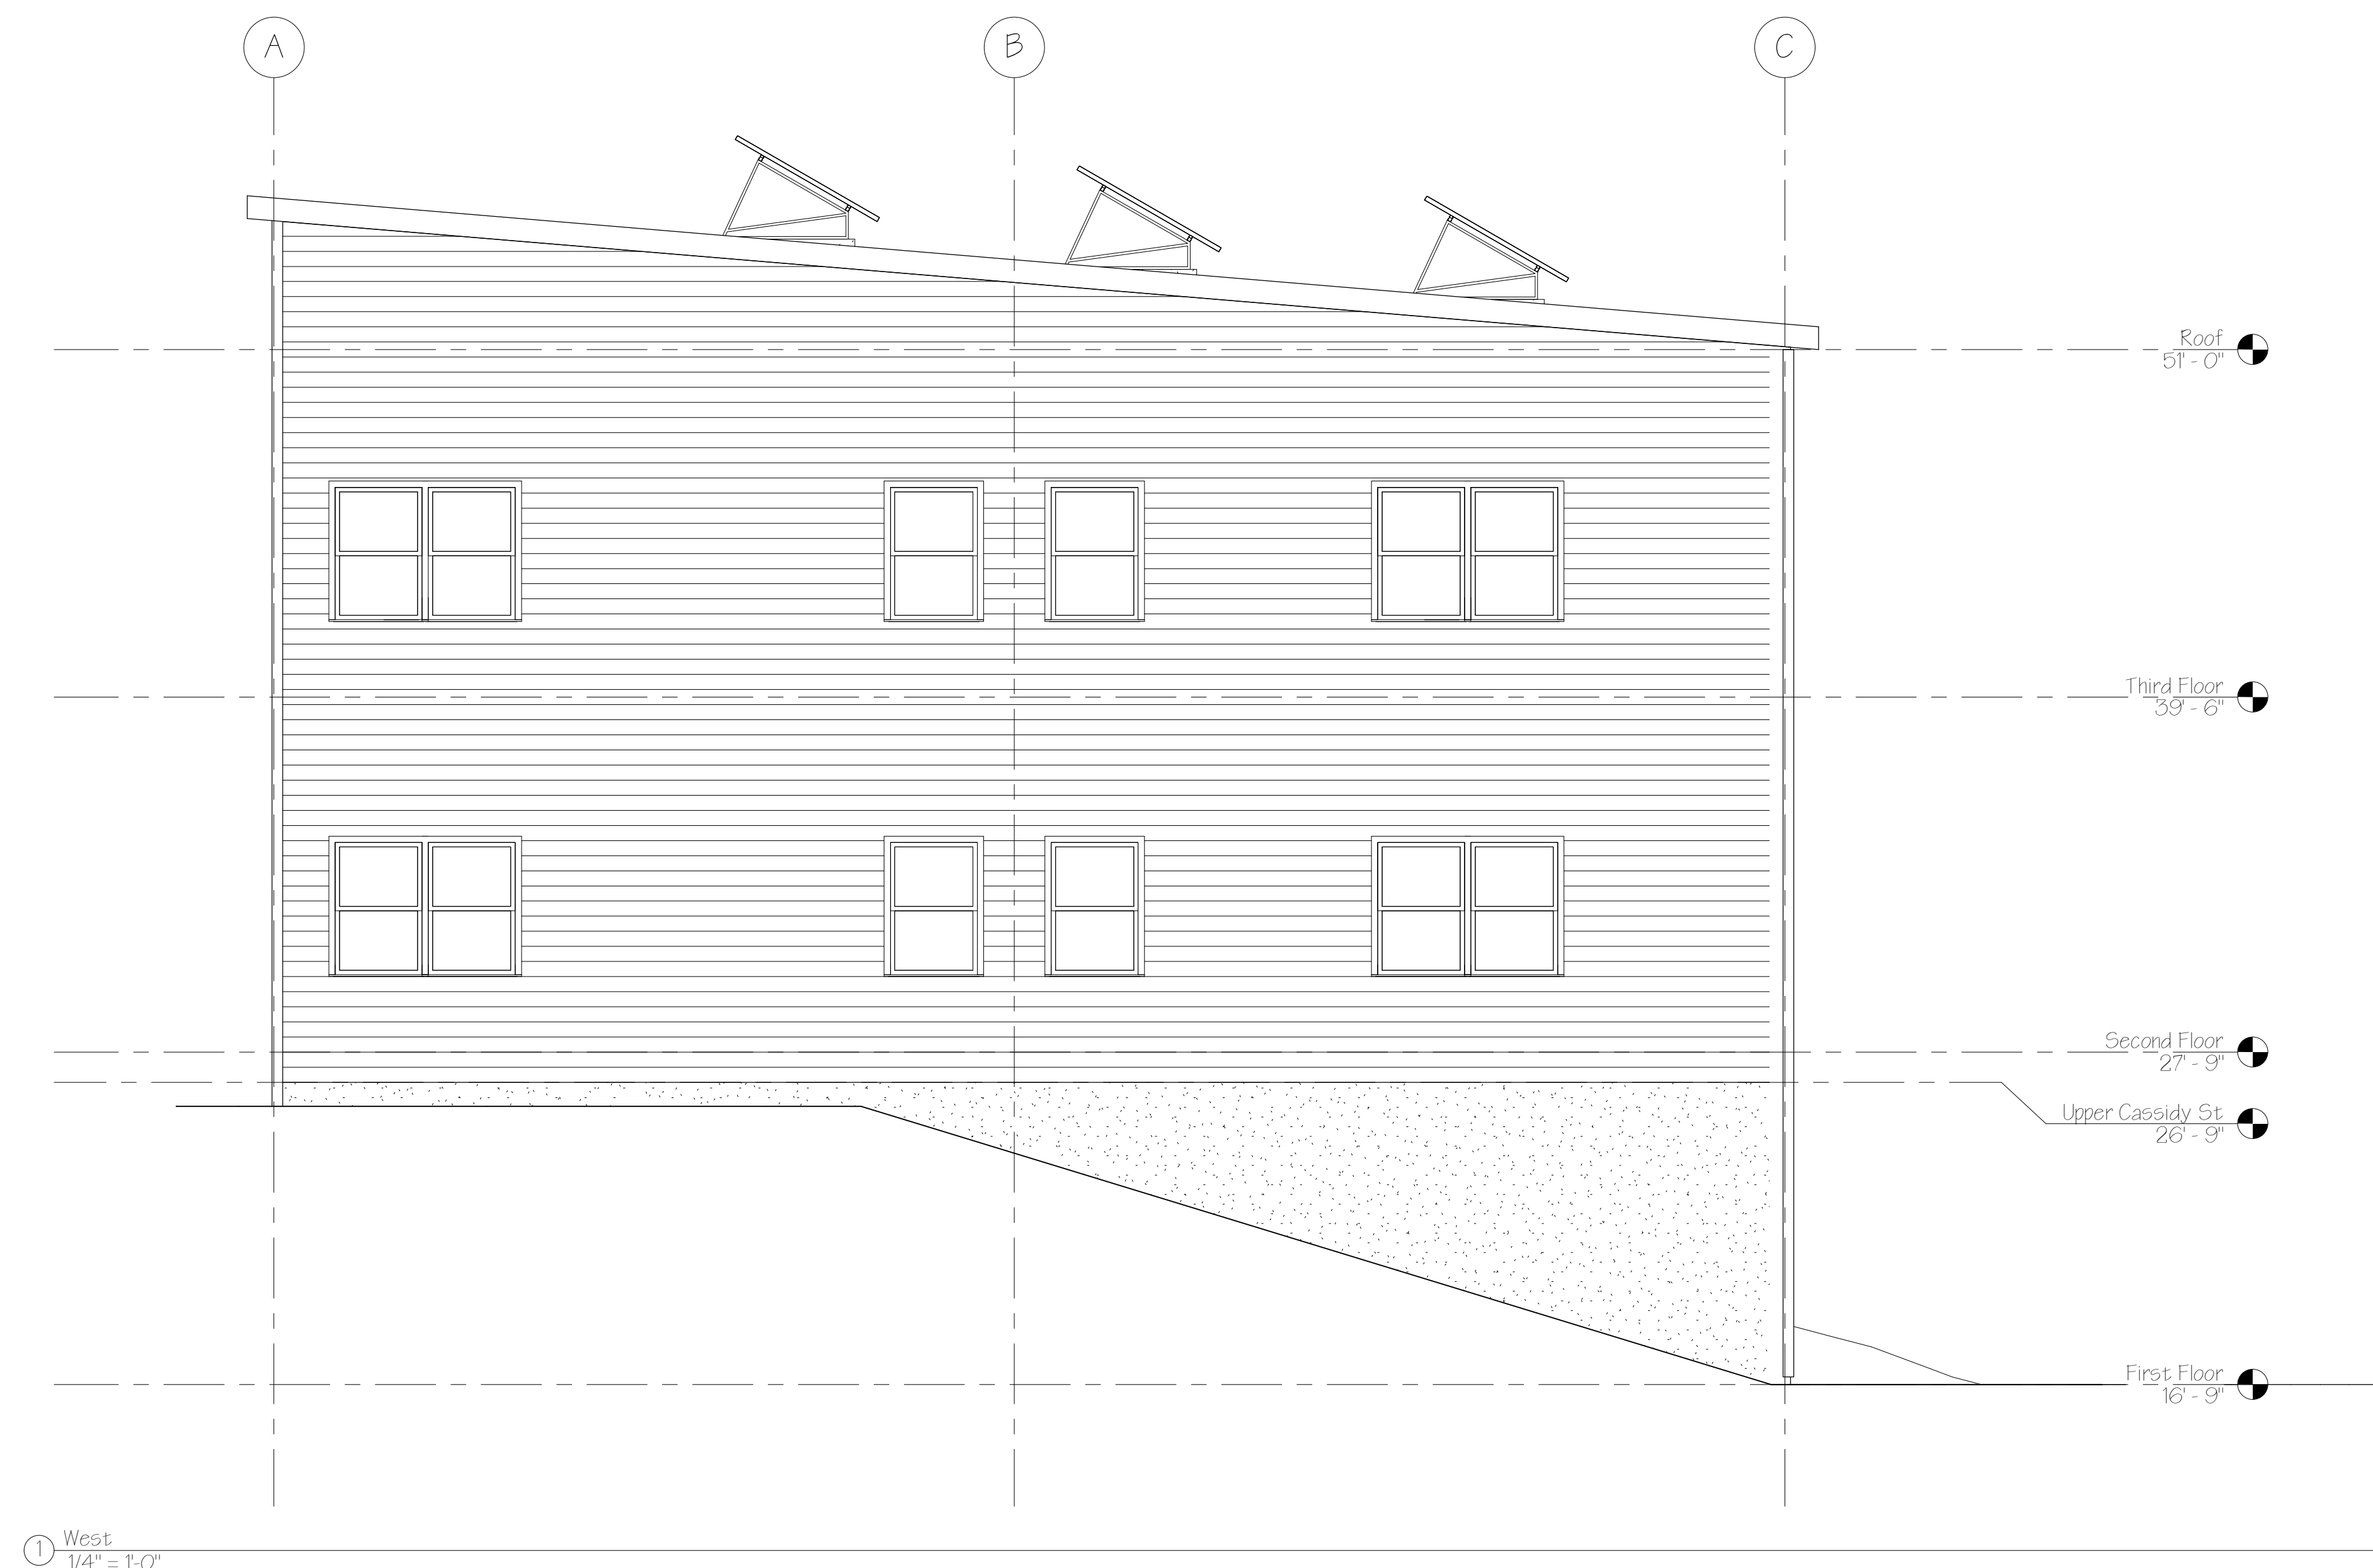

No.	Description	Date

**WEST
ELEVATION**

Project number 18-08_Cassidy
Point

Date 12.12.18

Drawn by T.J.R.

Checked by T.J.R.

A-2.2

Scale 1/4" = 1'-0"

