


1 FIFTH FLOOR MAIN ROOF PLAN
 SCALE: 1/8"=1'-0"

2 TYPICAL ROOF SYSTEM DETAIL
 SCALE: 1-1/2"=1'-0" (M/L ROOF DECK)

3 TYPICAL ROOF SYSTEM DETAIL
 SCALE: 1-1/2"=1'-0" (CONC. ROOF DECK)

NOTE: APPLY WATERPROOF FLOORING WITH INTEGRAL COVE BASE.

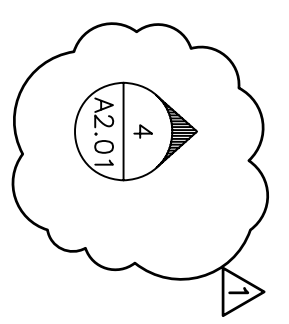

LEGEND

- INDICATES FLAT ROOF DECK WITH TAPERED INSUL.
- INDICATES VEST STACK
- INDICATES ROOF DRAIN
- INDICATES LAUNDRY CHUTE
- INDICATES ROOF HATCH
- INDICATES ROOF ANCHOR

GENERAL NOTES:
 1. SEE ELECTRICAL DRAWINGS FOR LIGHTNING PROTECTION.
 2. SPRAY-ON F.P. ROOFING UNDERLIEF PENNHOUSE (MAIN ROOF).
 3. SEE MEP DRAWINGS FOR ADDITIONAL TO CONDITIONS.

Hoffmann
 Francis Coffman
 Foley Hoffmann Architects Ltd.
 2130 Acorn Street
 Philadelphia, PA 19103
 Phone: (207) 725-1121
 Fax: (207) 879-0896

Foley

Caufman

Francis

AS NOTED

MAF/JLV/CLB/CLV/LMS

Date: 10.02.06
 Drawn By: CORE & SHELL ISSUED FOR CONSTRUCTION

Project Number: F05-4898
 Drawing Title and Number: Main Roof Plan (CORE & SHELL)

MERCY
 Mercy Health
 System of Maine
 FORE RIVER SHORT
 STAY HOSPITAL

A1.06

Consultant:
 CIVIL ENGINEER
 Smart/Carle Associates, Inc.
 278 Main Street, Suite 806
 Portland, ME 04101
 Phone: (207) 772-1121
 Fax: (207) 879-0896

Consultant:
 MECHANICAL/ELECTRICAL ENGINEER
 Bert, Roo & Athous Consulting Engineers, LLC
 144 Fore Street P.O. Box 618
 Portland, ME 04101
 Phone: (207) 772-3846
 Fax: (207) 772-1070

Consultant:
 EQUIPMENT PLANNING
 Long Burton & Associates
 311 Kestrel Street
 Portland, Tennessee 37087
 Phone: (615) 458-5516
 Fax: (615) 458-5514

Consultant:
 CONSTRUCTION MANAGER
 7 Jackson Walkway
 Providence, Rhode Island 02903
 Phone: (401) 458-5516
 Fax: (401) 458-5516

Consultant:
 GEOLOGICAL ENGINEER
 Rock Science, LLC
 1808 West End Ave, Suite 1400
 Portland, ME 04101
 Phone: (615) 321-5591
 Fax: (615) 321-5689