
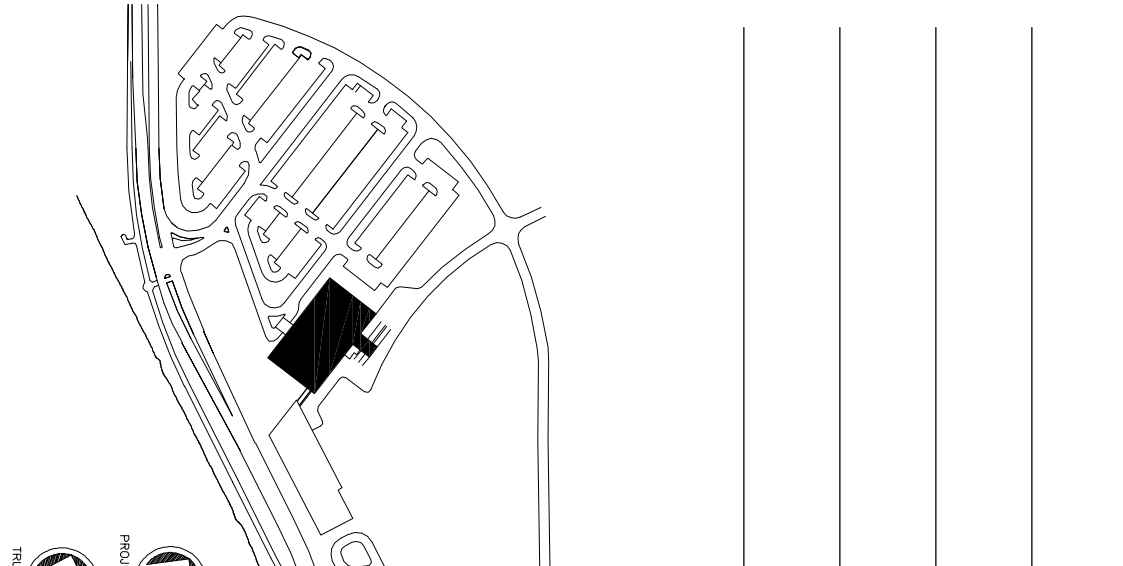
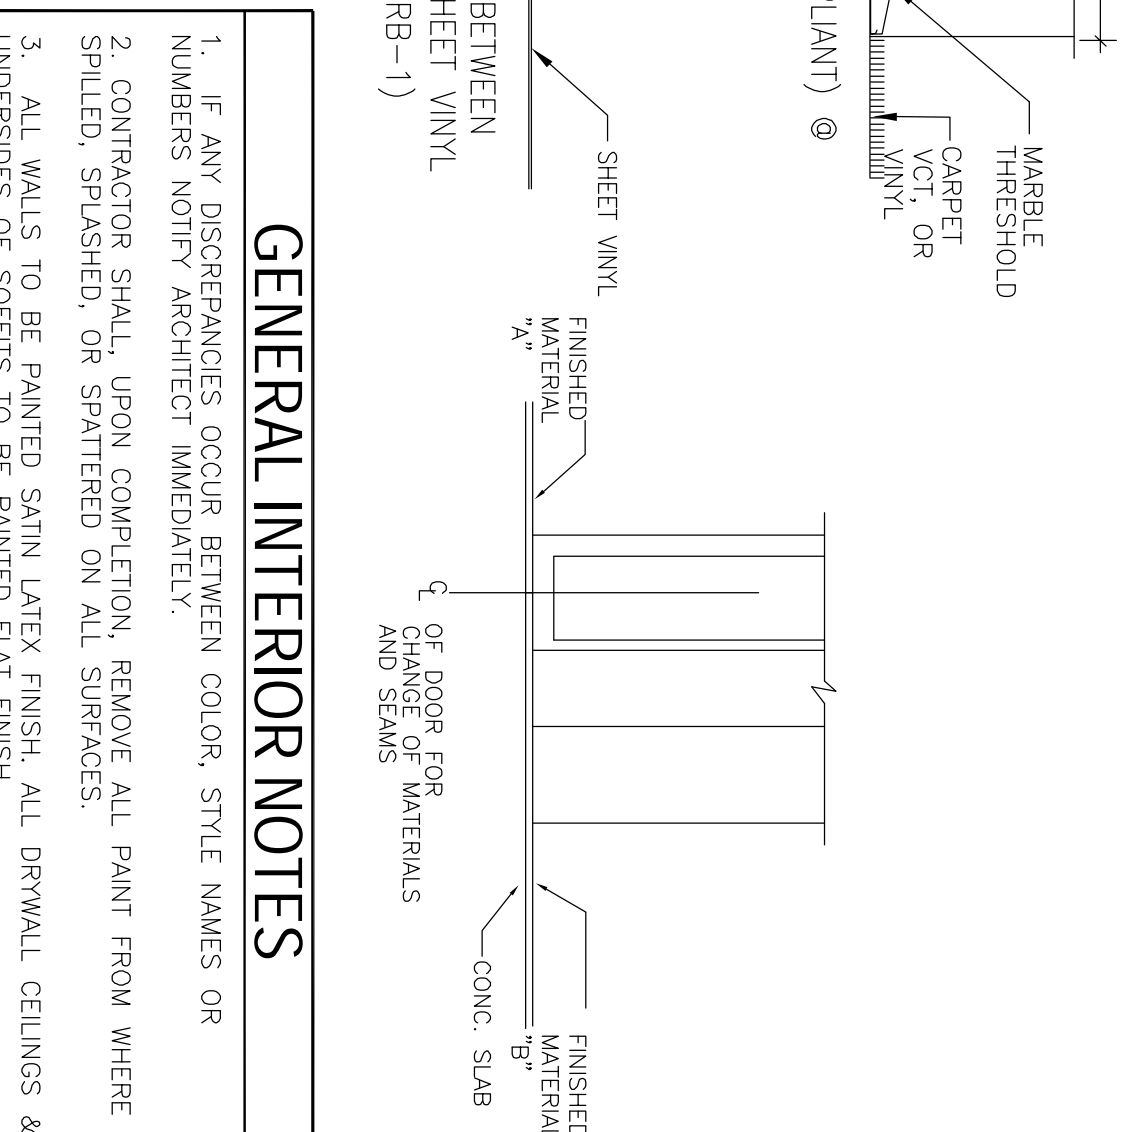


Table listing finish schedule items with columns for finish name, location, and description. Includes items like 'WALL FINISH', 'CEILING FINISH', 'FLOOR FINISH', and 'TRANSITION FINISH'.

GENERAL INTERIOR NOTES. A list of 11 notes providing specific instructions for interior finishes, including wall protection, paint application, and material handling.

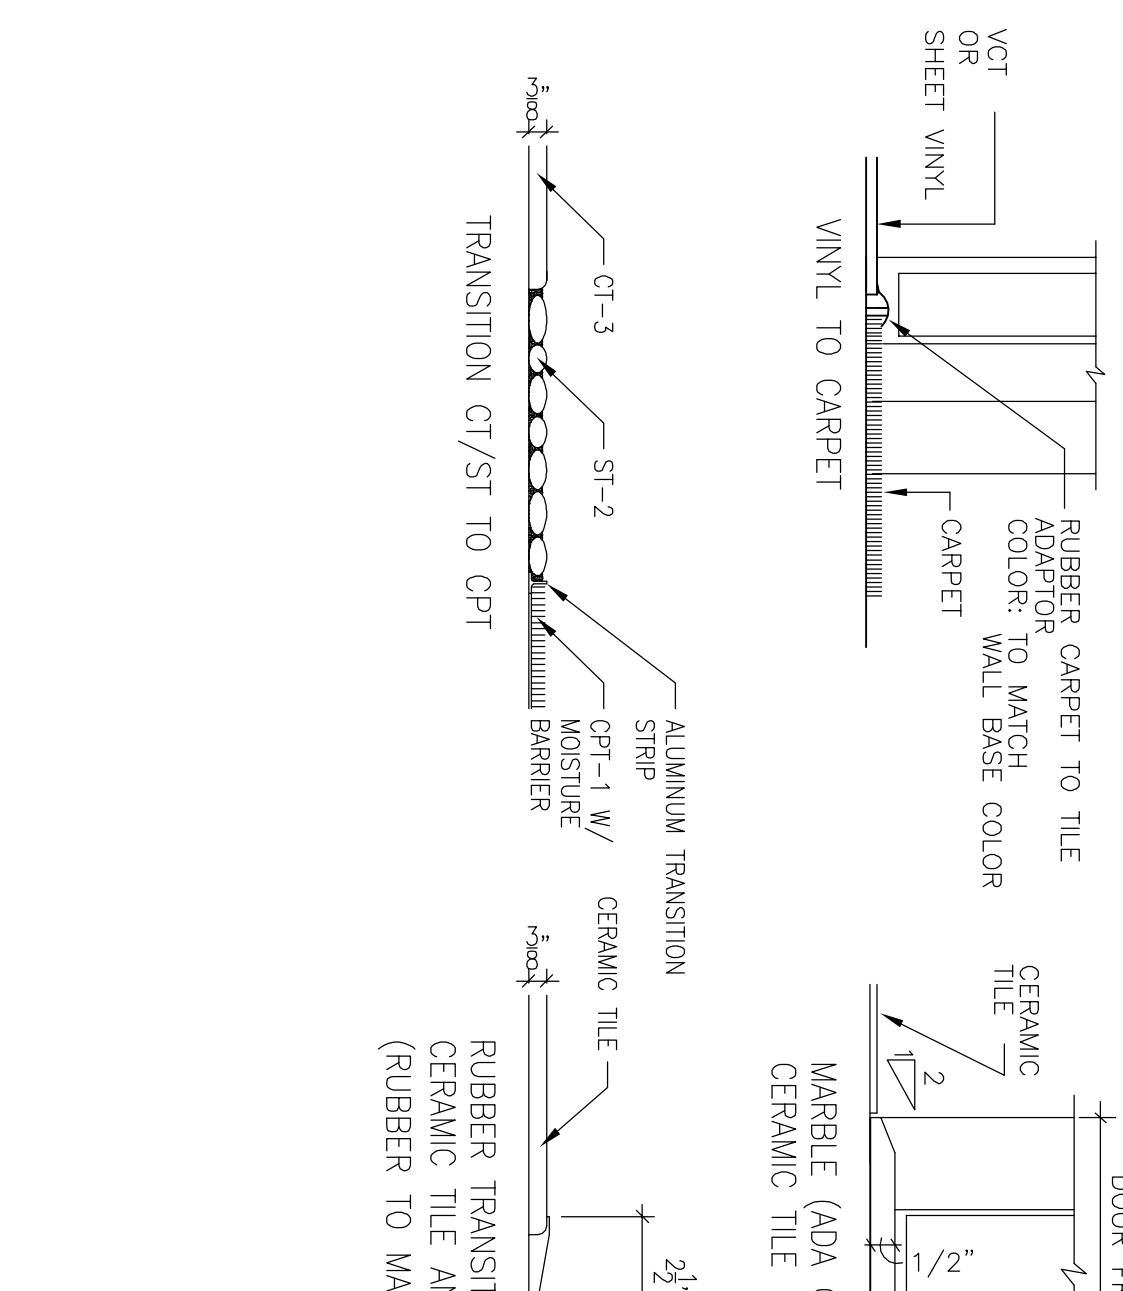

1 THIRD FLOOR FINISH PLAN SCALE: 1/8" = 1'-0"







Client: Mercy Health Care System of Maine, Fore River Short Stay Hospital, 2120 Acad Street, Philadelphia, PA 19103

Project Title: FORE RIVER SHORT STAY HOSPITAL

Project Number: 05-4598

Drawing Title and Number: Third Floor Finish Plan A1.23

Scale: 1/8" = 1'-0"

Issue for: Construction

SKG/MMC

AS NOTED

Francis

Cauffman

Foley

Hoffmann

MERCY logo