


- GENERAL NOTES:**
1. SEE INTERIOR DETAILS AT 28 FOR CURTAIN, WINDOW, AND HAND RAILS.
  2. SEE FINISH TYPE FOR LOCATION, TYPE & MATERIAL.
  3. SEE A6.07/A6.08 FOR CASEWORK LEGEND & DETAILS.
  4. SEE A6.06 FOR ACCESSORY MOUNTING HEIGHTS.

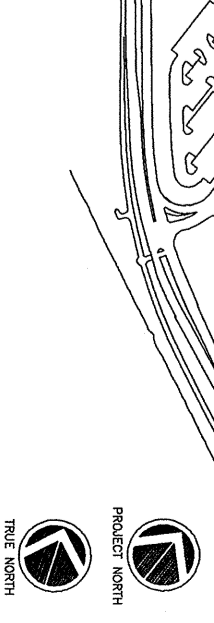

**Consultant**  
**ONIL ENGINEER**  
 778 Washington Street, 8th Floor  
 South Portland, ME 04106  
 Tel: (207) 873-0856  
 Fax: (207) 873-0856

**Consultant**  
**ASSOCIATE ARCHITECT/STRUCTURAL ENGINEER**  
 144 Fort Street P.O. Box 618  
 Portland, Maine 04101  
 Tel: (207) 772-1070  
 Fax: (207) 772-1070

**Consultant**  
**MECHANICAL/ELECTRICAL ENGINEER**  
 The Hamond on the Corners  
 1999 Main Street, Suite 100  
 Waterville, ME 02472-5799  
 Tel: (207) 873-4333  
 Fax: (207) 873-4333

**Consultant**  
**Interior Planning**  
 Core Barton & Associates  
 883 General George Patton Drive  
 South Portland, ME 04106  
 Tel: (207) 376-3100  
 Fax: (207) 376-3114

**Consultant**  
**CONSTRUCTION MANAGER**  
 Granite Building Company  
 Providence, Rhode Island 02903  
 Phone: (401) 456-5905  
 Fax: (401) 456-5916

**Consultant**  
**FORM SERVICE**  
 Home Forestry, LLC  
 1000 Main Street, Suite 1400  
 Nashville, TN 37203  
 Phone: (615) 271-5591  
 Fax: (615) 271-5591

**It is the responsibility of the Construction Sub-contractors to verify all dimensions and locate before proceeding with any work.**

**Scale**  
 AS NOTED

**Francis**

**Cauffman**

**Foley**

**Hoffmann**

**Project Title**  
 Francis Cauffman  
 Foley Hoffmann  
 Architects Ltd.  
 2150 Acorn Street  
 Philadelphia, PA 19103  
 215-569-8250

**Mercy Health Care**  
 System of Maine  
 FORE RIVER SHORT  
 STAY HOSPITAL



**Project Number**  
 P05-4989

**Drawing Title and Number**  
 Third Floor Interior Elevations  
 ETV.06.C

**A8.30**

