



ST. JOHN STREET

METRO STATION

CENTURY TIRE

BARBER FOODS

UNION STATION PLAZA

VETERANS MEMORIAL BRIDGE

VETERANS MEMORIAL BRIDGE

INSTALL SILT BARRIER FOR DURATION OF PROJECT

INSTALL TEMPORARY SILT BARRIER REDLON AND JOHNSON

INSTALL STONE STABILIZED CONSTRUCTION ENTRANCE

STOCKYARD AREA

EXISTING 36" CULVERT INLET

TOPSOIL STOCKPILE

INSTALL STONE CHECK DAMS DURING CONSTRUCTION

FORMER GRAVEL PIT

INSTALL STONE STABILIZED CONSTRUCTION ENTRANCE

LIMIT OF WORK

MAINTAIN STONE LINED CHECK BERM AROUND PERIMETER OF CULVERT INLET DURING CONSTRUCTION

INSTALL AND MAINTAIN TEMPORARY SEDIMENT BARRIER OR SILT SACK AT ALL EXISTING CATCH BASINS, TYP

EXCAVATE AND GRADE TEMPORARY LOW AREAS TO INTERCEPT SHEET FLOW RUNOFF OFF EXPOSED SURFACES TO MINIMIZE FLOW OF RUNOFF TOWARDS WETLANDS OR DRAINAGEWAYS

MUD FLATS

DEWATERING OF EXISTING DITCH REQUIRED PRIOR TO FILL PLACEMENT

INSTALL TEMPORARY SILTATION BARRIER DURING EXCAVATION ACTIVITY

INSTALL STONE SEDIMENT BARRIER AROUND EXISTING INLETS, TYP

PROVIDE STONE CHECK BERM AROUND PERIMETER OF CULVERT INLET DURING CONSTRUCTION

APPROXIMATE LOCATION OF EXISTING CULVERT

MAINTAIN GROUND SURFACE SLOPE TOWARDS EXISTING LOW AREA AS MUCH AS PRACTICABLE DURING INITIAL EXCAVATION ACTIVITY

INSTALL STONE STABILIZED CONSTRUCTION ENTRANCE

ACCESS ROUTES SHALL BE MAINTAINED FREE AND CLEAR OF MUD AT ALL TIMES

INSTALL TEMPORARY HAYBALE CHECK DAMS DURING CONSTRUCTION

COORDINATE INTERFACE OF PROPOSED HOSPITAL GRADING PLAN WITH THE MDOT EMBANKMENT LIMITS (TYP.)

CUMBERLAND COUNTY CORRECTIONAL FACILITY


CUMBERLAND COUNTY CORRECTIONAL FACILITY

FORMER RAIL BED


156' CONNECTOR

LEGEND

	TREE LINE
	CONTOUR ELEVATION
	DESIGNATED WETLANDS
	LIMITS OF SHORELAND ZONE
	PROPERTY LINE
	EXISTING STRUCTURE
	UTILITY POLE
	RAILROAD TRACKS
	TRAIL
	100 YEAR FLOOD PLAN (FEMA)

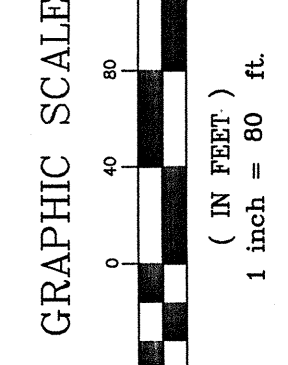

PROJECT		
MERCY AT THE FORE		
SHEET TITLE		
EROSION/SEDIMENT CONTROL PLAN - CLEARING/EARTHWORK PLAN		
CLIENT		
MERCY HOSPITAL		
P.E. STEPHEN R. BUSHLEY		
LIC. #7429		
REVISIONS		
REV.	DATE	DESCRIPTION
1	7.26.06	RELEASED TO CONSTRUCTION MANAGER
2	7.26.06	RESUBMITTED TO CITY OF PORTLAND
3	6.09.06	PRELIMINARY SITE PLAN APPLICATION TO CITY OF PORTLAND
4	3.10.06	FINAL SUBMITTAL FOR PERMIT
DRAWN: DED		DATE: SEPT 2007
CHECKED: SRB		SCALE: 1"=100'
FILE NAME: 2149.01-MP3		SHEET C-12

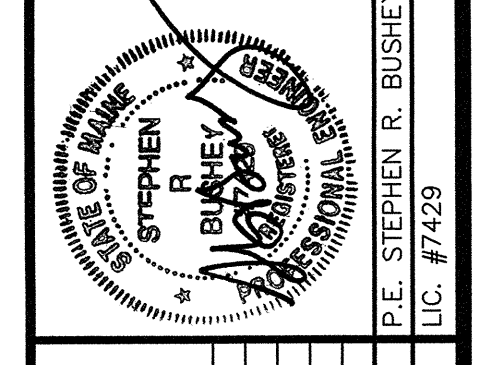

DELUCA-HOFFMAN ASSOCIATES, INC.  
5000 PORTLAND, ME 04108  
WWW.DELUCA-HOFFMAN.COM