



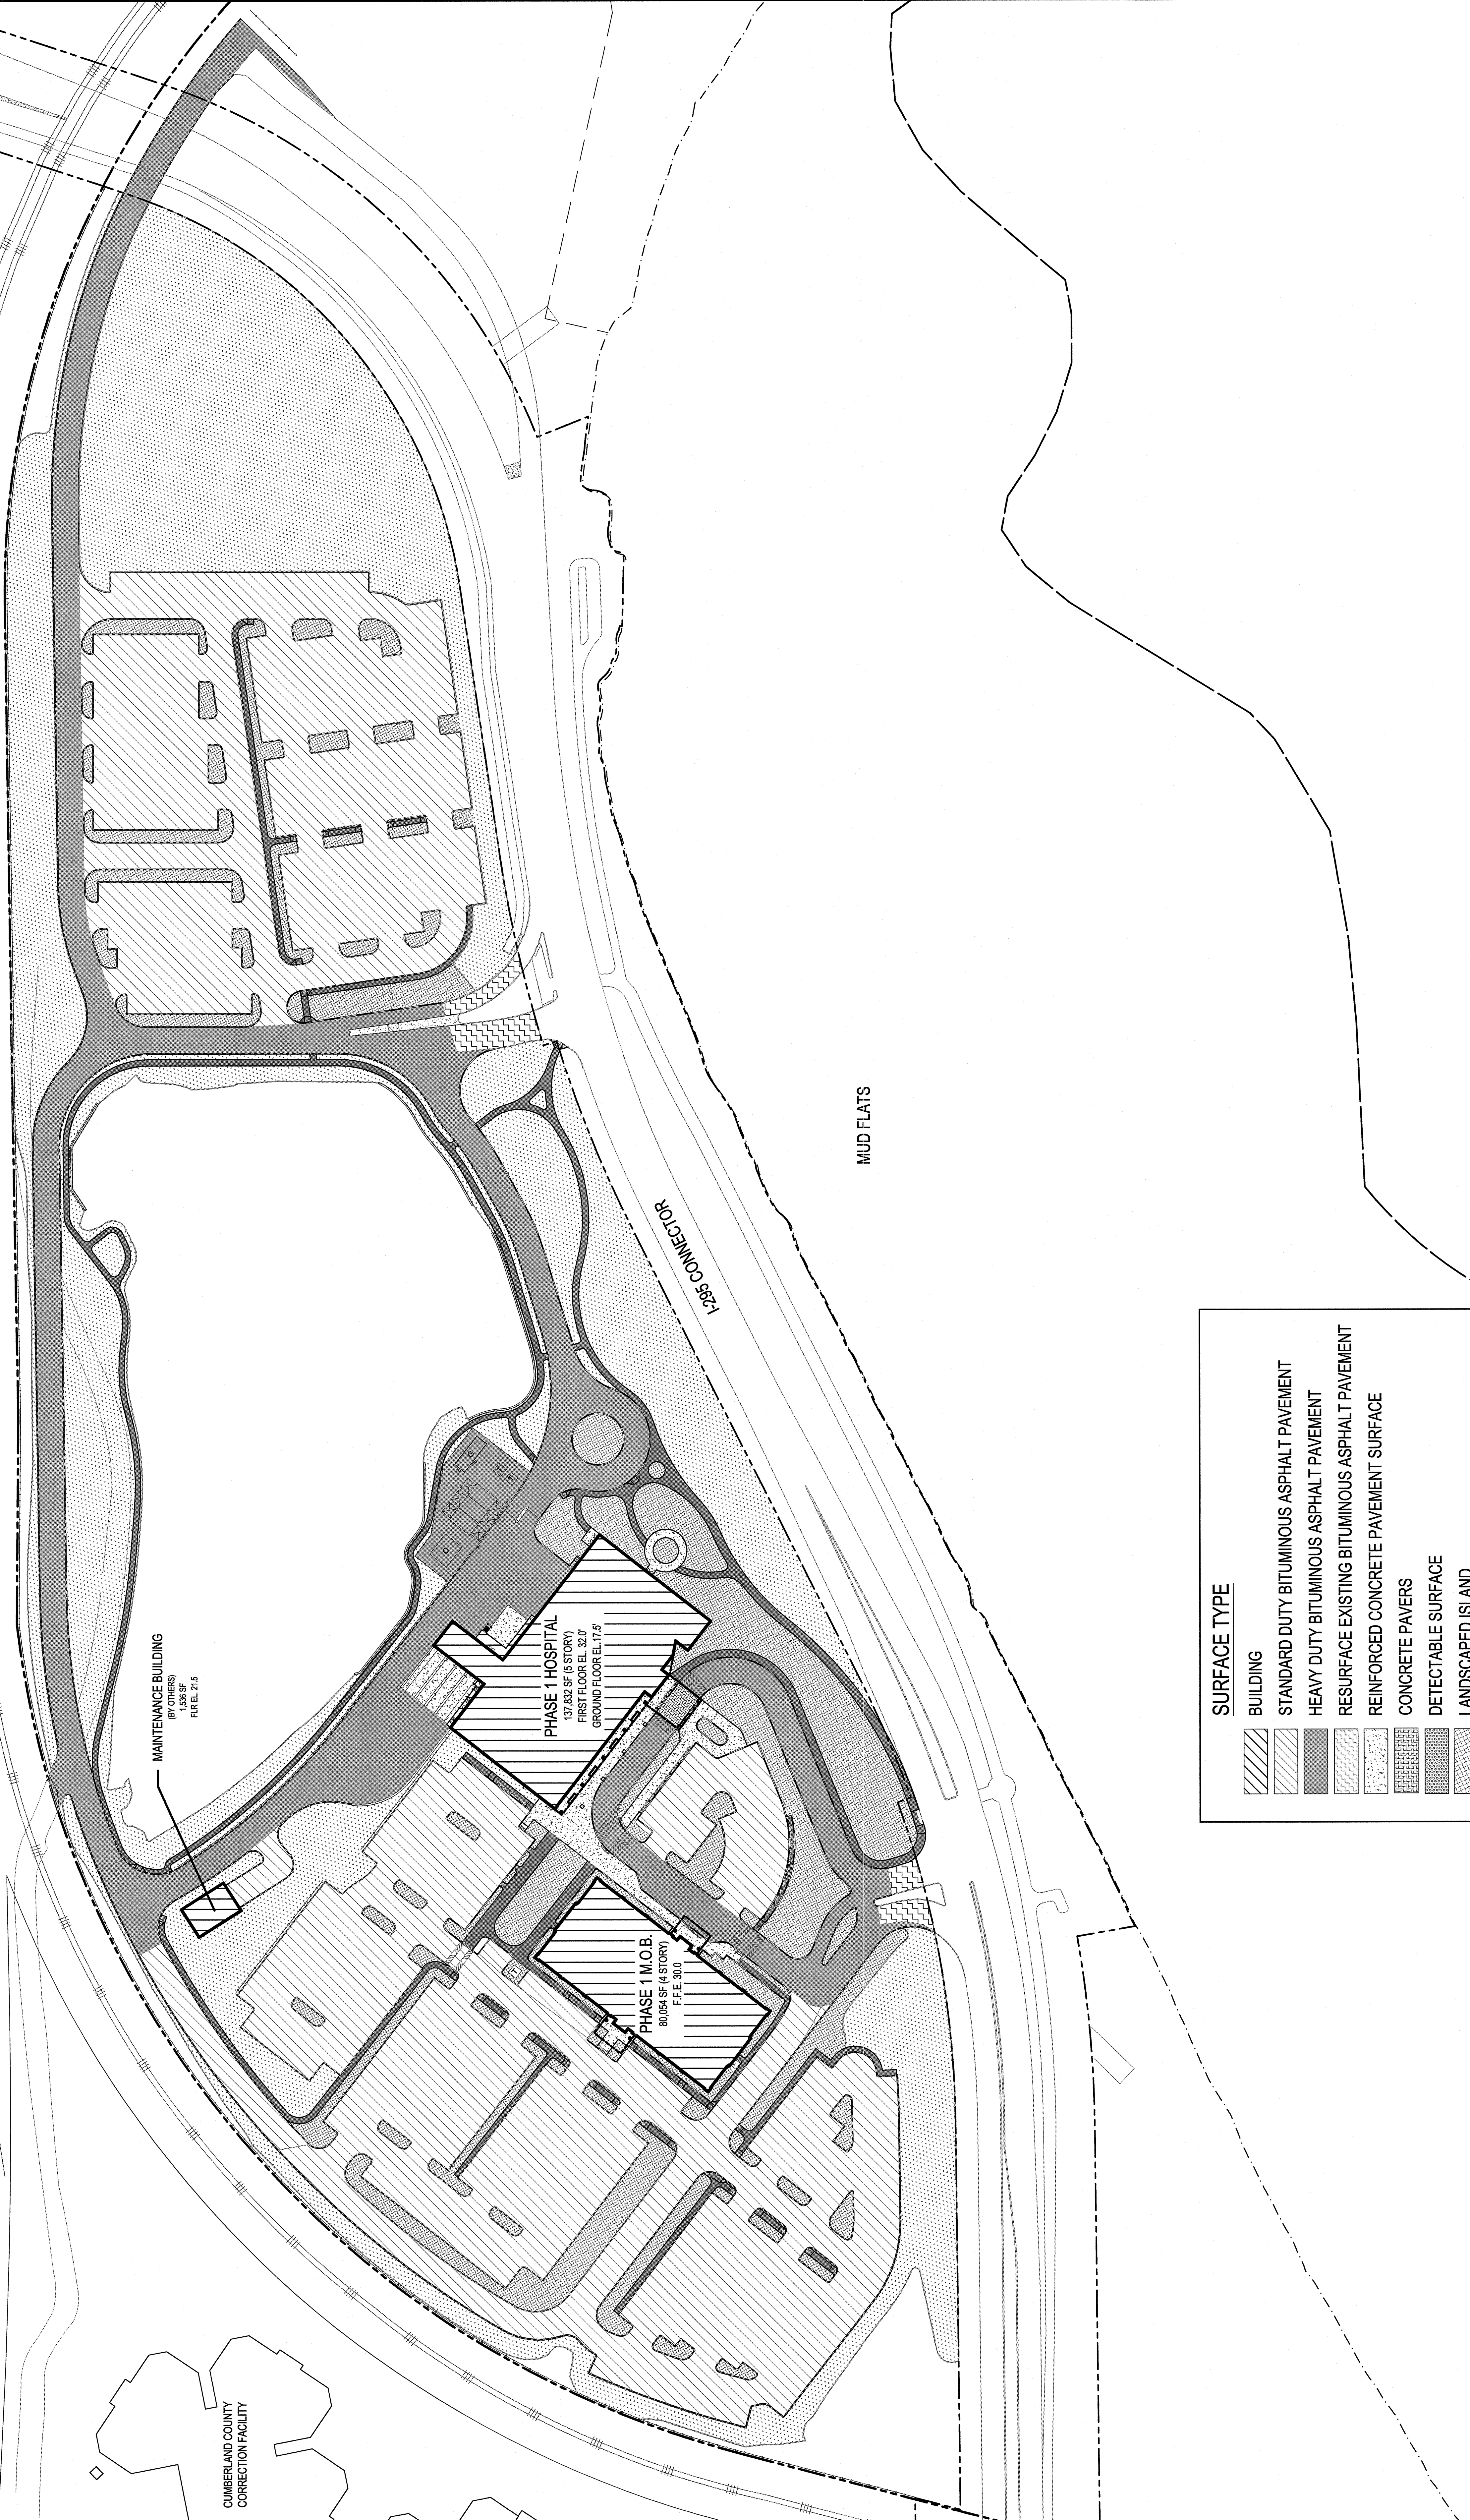

CUMBERLAND COUNTY  
CORRECTION FACILITY

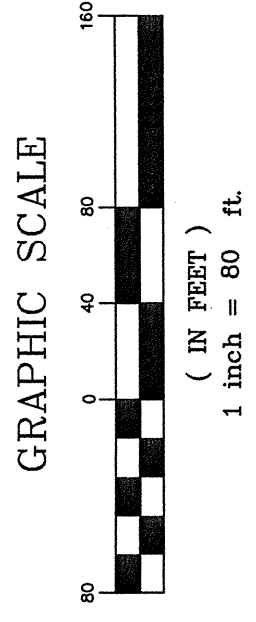

SURFACE TYPE	
	BUILDING
	STANDARD DUTY BITUMINOUS ASPHALT PAVEMENT
	HEAVY DUTY BITUMINOUS ASPHALT PAVEMENT
	RESURFACE EXISTING BITUMINOUS ASPHALT PAVEMENT
	REINFORCED CONCRETE PAVEMENT SURFACE
	CONCRETE PAVERS
	DETECTABLE SURFACE
	LANDSCAPED ISLAND
	LOAM AND SEED



PROJECT	MERCY AT THE FORE
SHEET TITLE	SURFACE TREATMENT PLAN
CLIENT	MERCY HOSPITAL
DRAWN: DEB DATE: 11.01.07 DESIGNED: SRB SCALE: 1"=60' CHECKED: SRB JOB NO. 2149.01 FILE NAME: 2149.01-MP3	P.E. STEPHEN R. BUSBY LIC. #7429 SHEET C-23
2 7.28.06 RELEASED TO CONSTRUCTION NUMBER 7.28.06 RESUBMITTED TO CITY OF PORTLAND REV DATE DESCRIPTION REVISIONS	