

REV	DATE	DESCRIPTION	REVISIONS
1	7.26.08	RESUBMITTED TO CITY OF PORTLAND	
2	7.26.08	RELEASED TO CONSTRUCTION MANAGER	
3	8.14.08	FINAL APPROVAL PLANS SUBMITTED TO CITY OF PORTLAND	
4	11.15.08	FINAL - ISSUE FOR CONSTRUCTION	

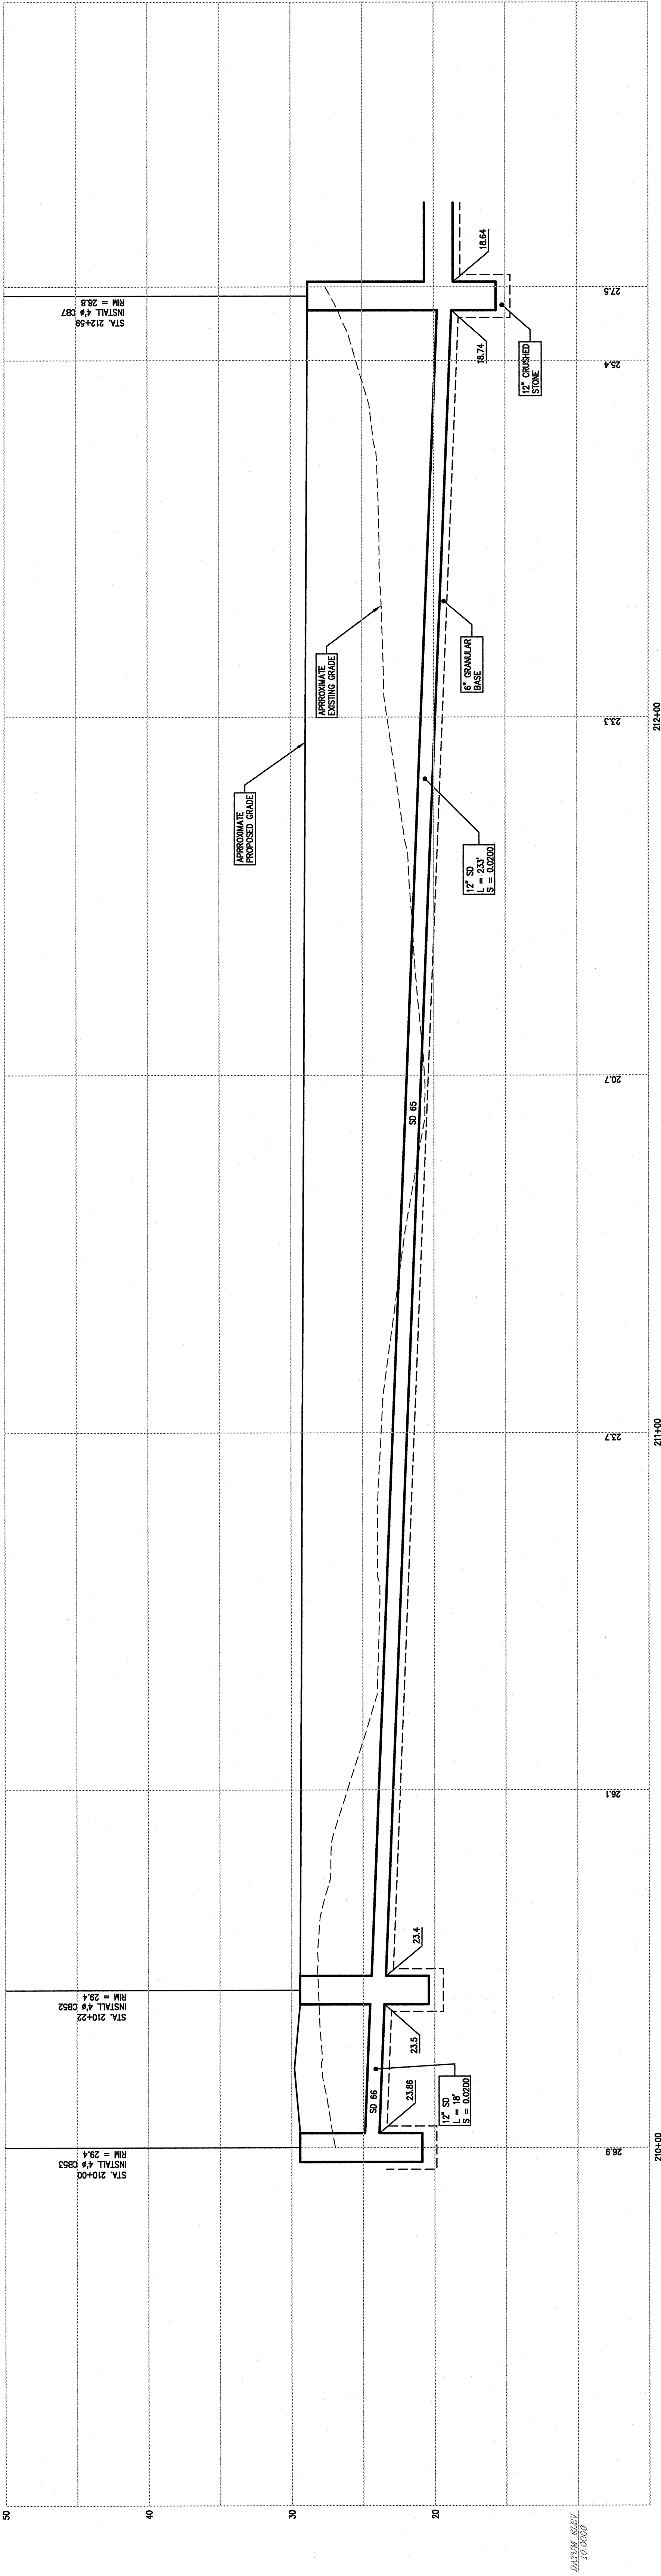

STORM DRAIN PROFILE 'Z'
 SCALE: HORIZ. 1"=80' VERT. 1"=8'
 DATE: 11/15/01

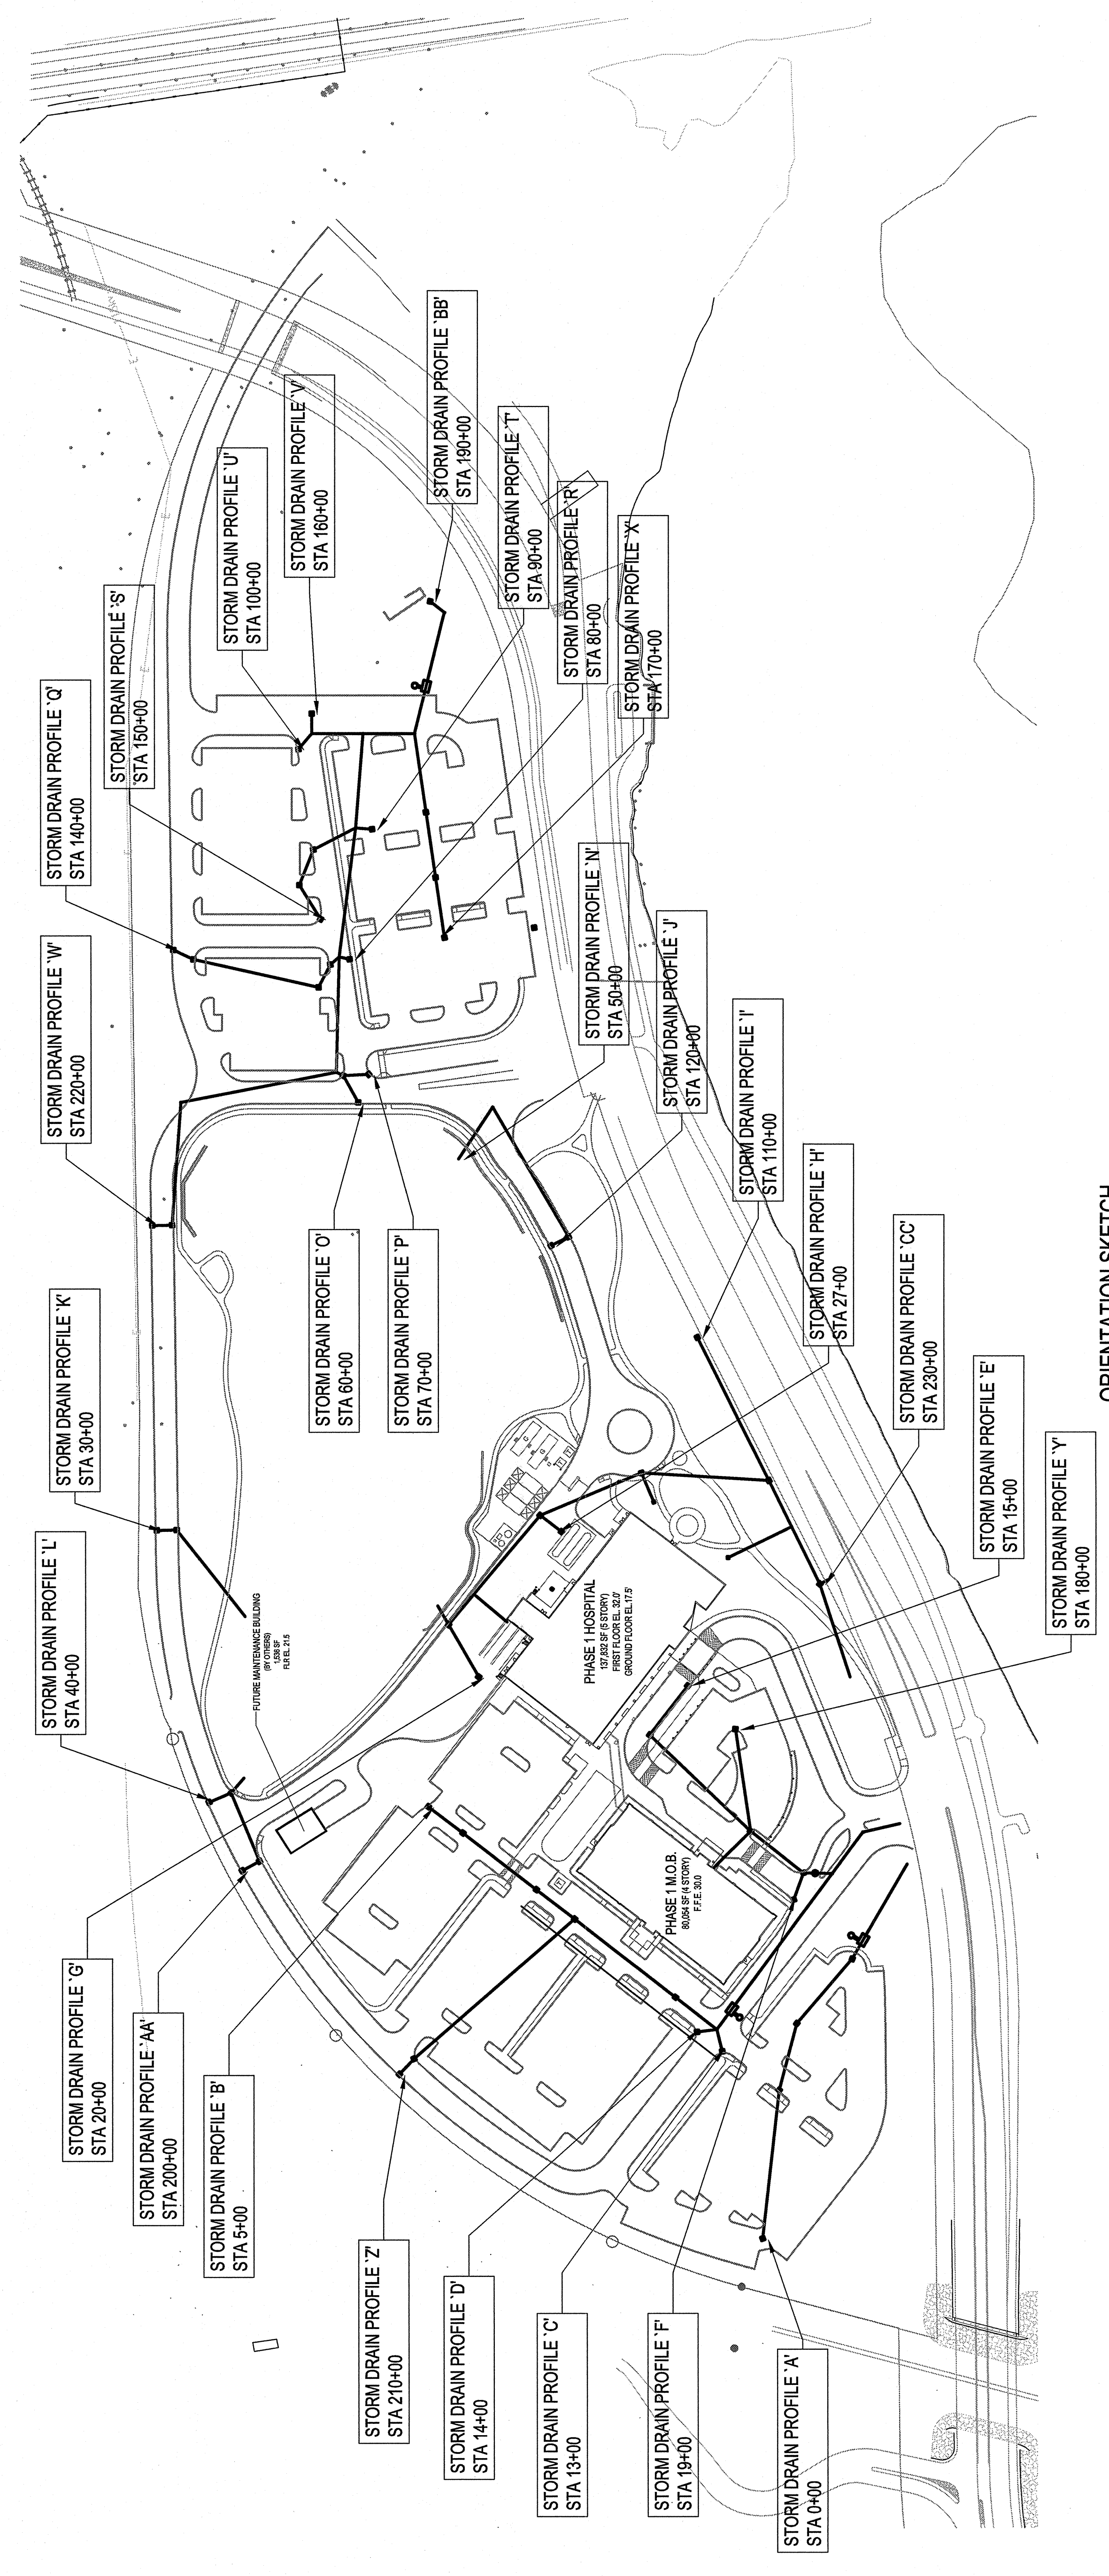

ORIENTATION SKETCH
 N.T.S.