



STORM DRAIN PROFILE 'A'

SCALE: HORIZ. 1" = 20' VERT. 1" = 8'

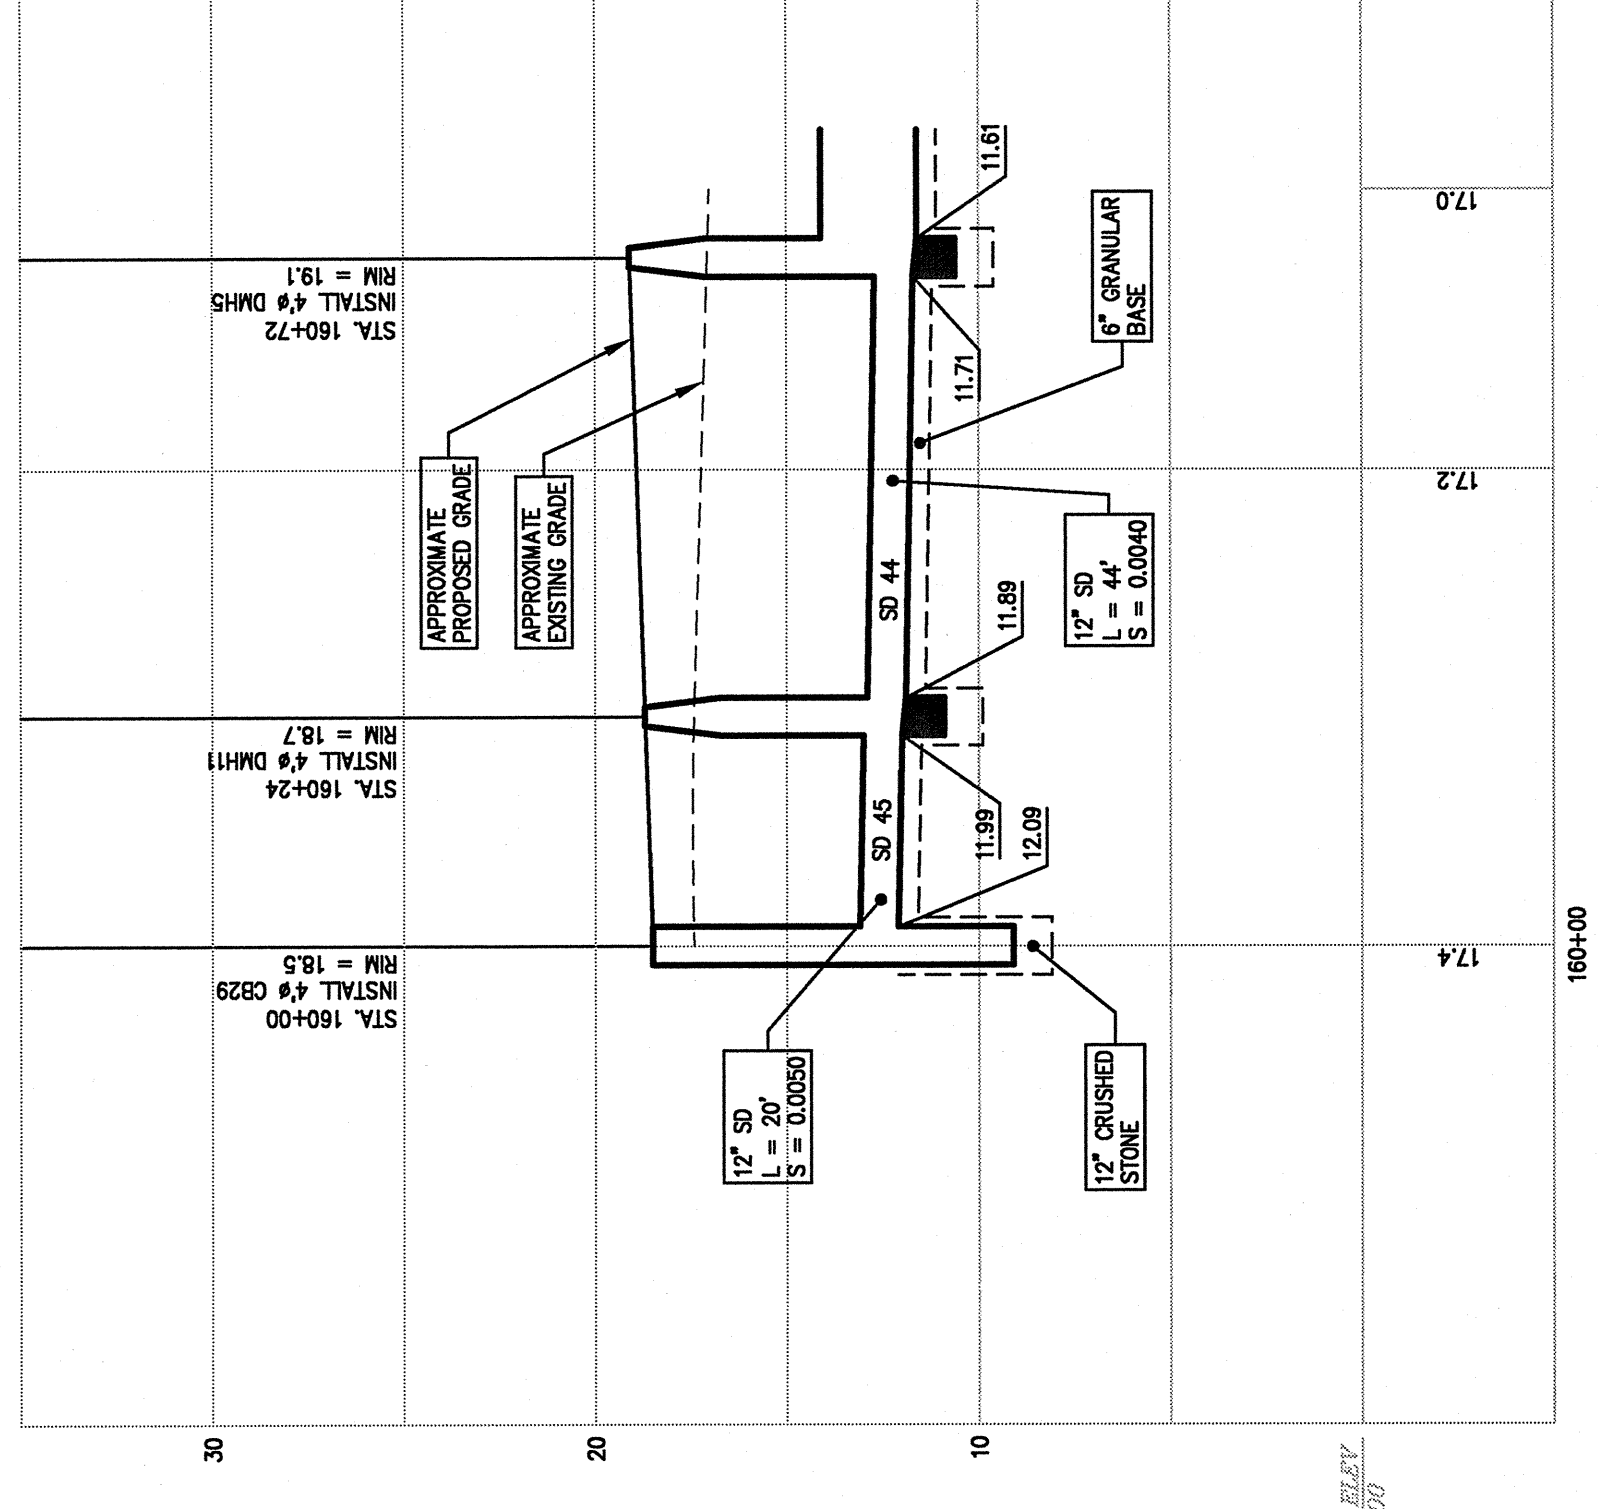


STORM DRAIN PROFILE 'V'

SCALE: HORIZ. 1" = 20' VERT. 1" = 8'

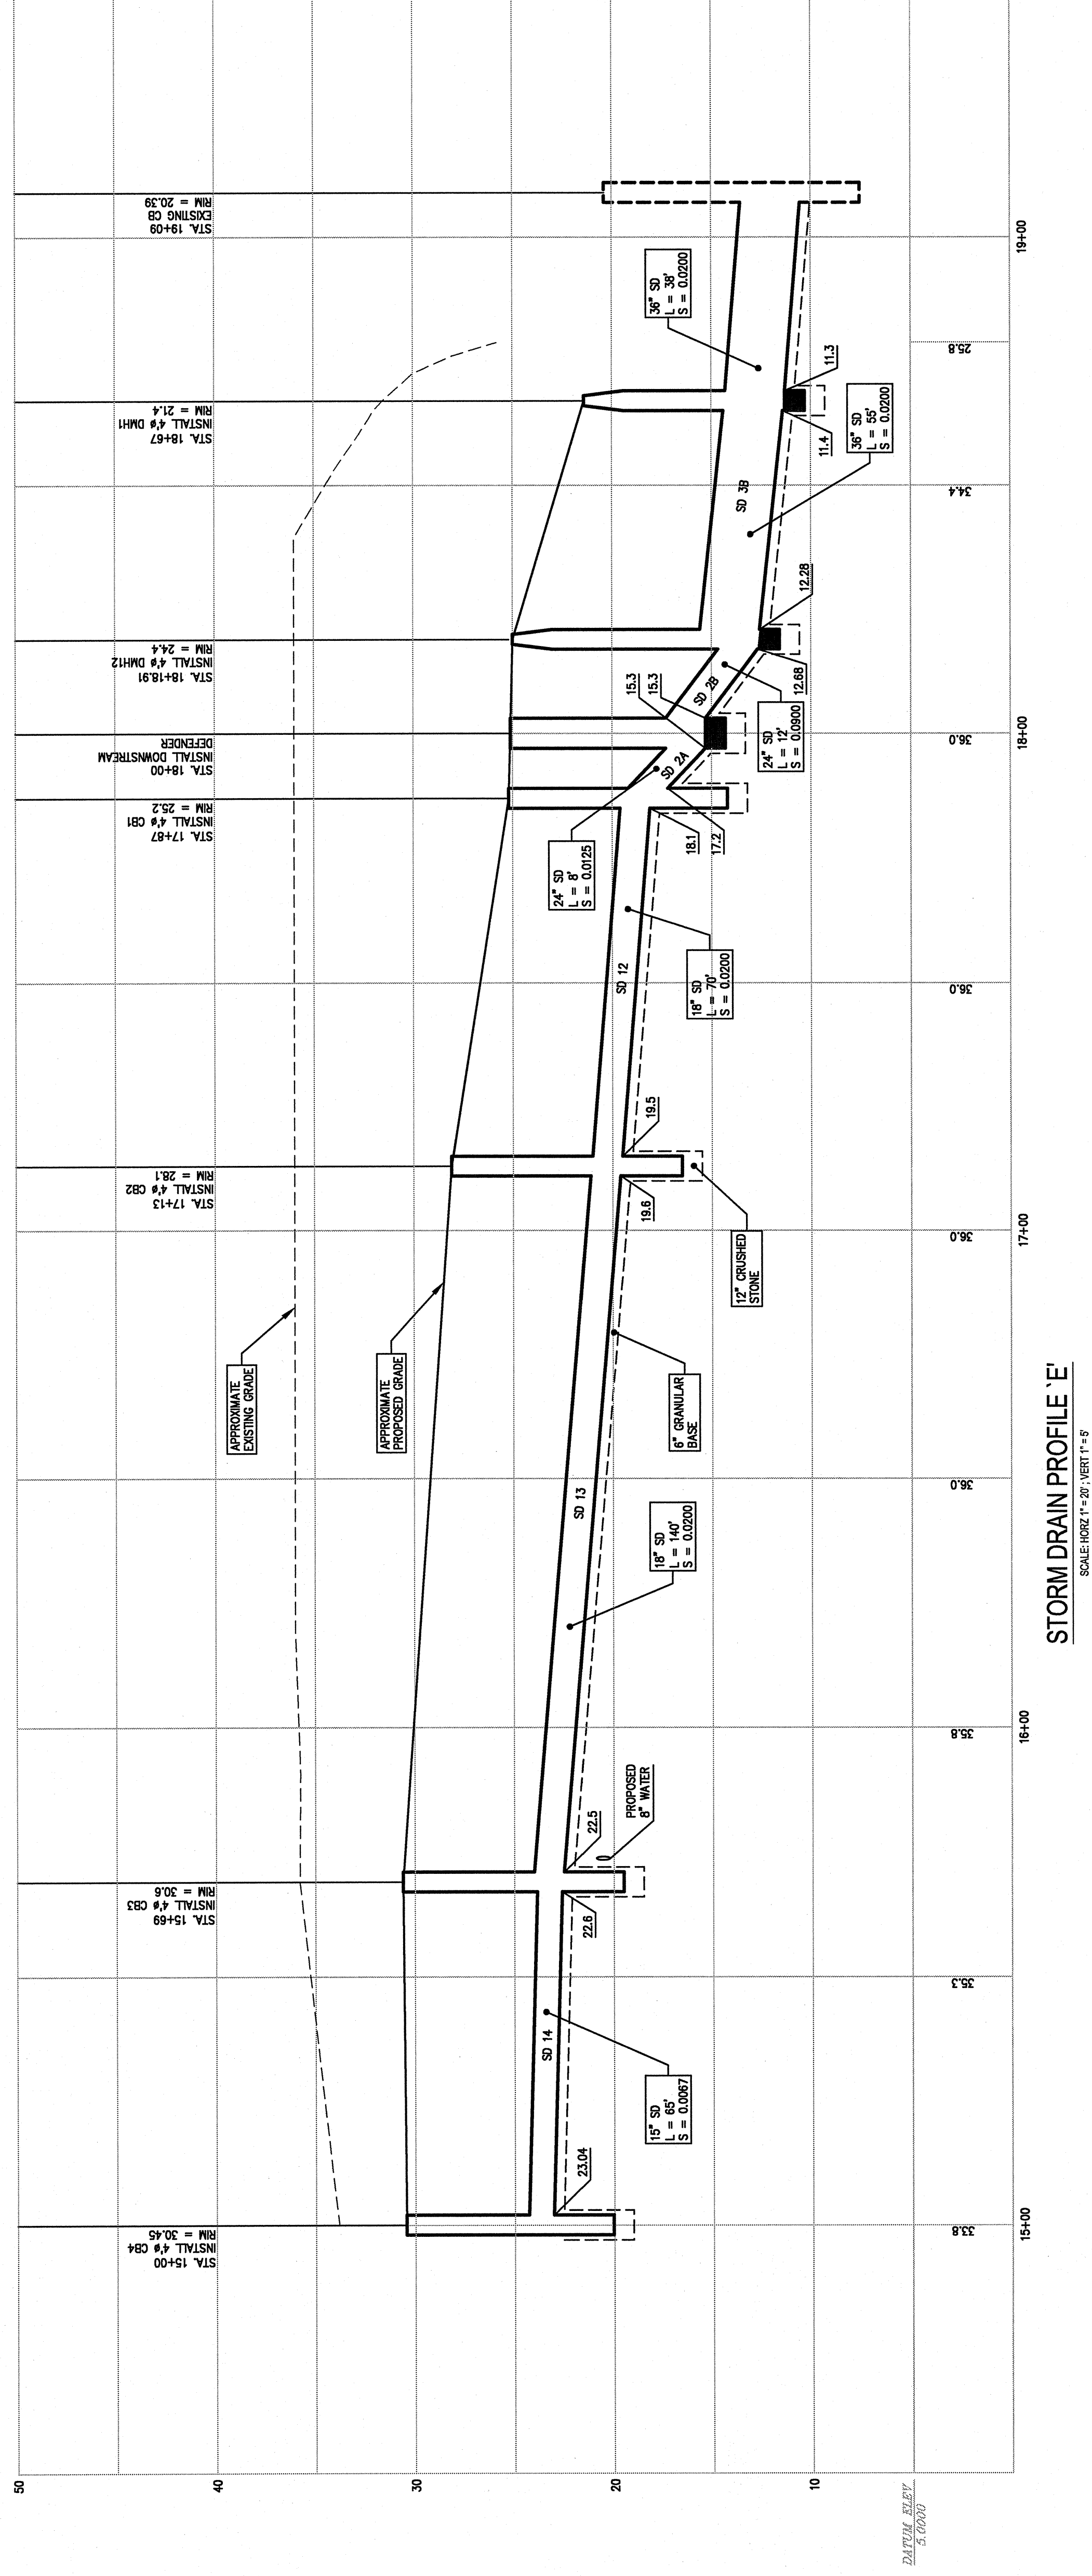

STORM DRAIN PROFILE 'E'


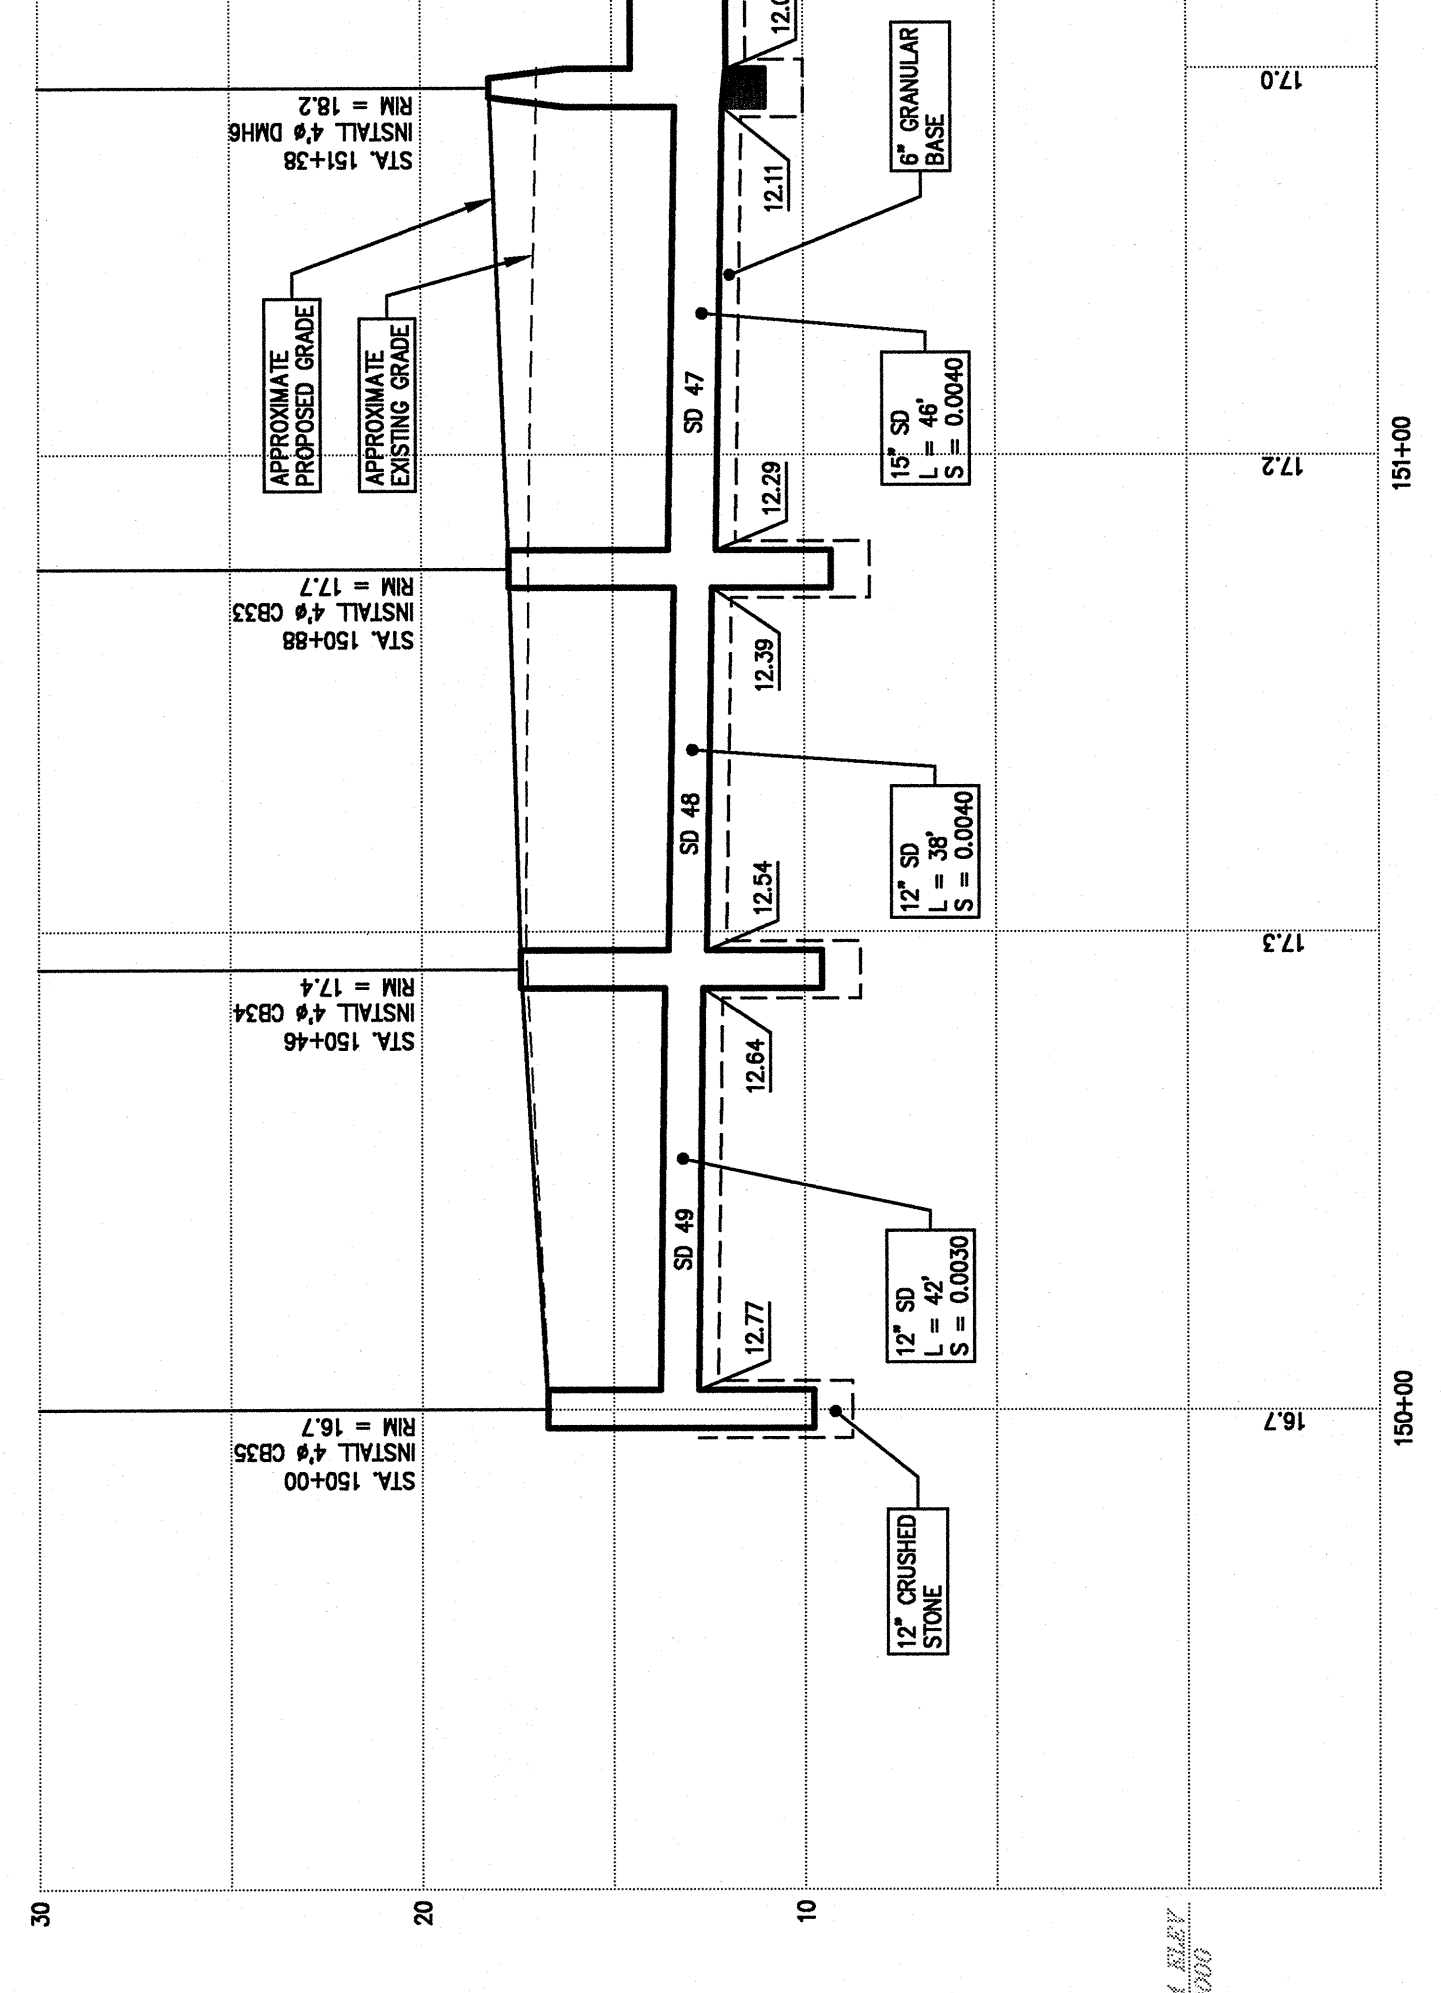

STORM DRAIN PROFILE 'S'

SCALE: HORIZ. 1" = 20' VERT. 1" = 8'

		PROJECT: MERCY AT THE FORE SHEET TITLE: STORM DRAIN PROFILES CLIENT: MERCY HOSPITAL
FILE NAME: 2149.01-MP.3		REVISIONS:
SHEET: C-36		REVISIONS: